
London Borough of Islington**TRAFFIC MANAGEMENT ORDER****2023/094**

The Islington (Charged-For Parking Places) (Amendment No. 33) Order 2023

Made on ... 16 November 2023

Coming into force on ... 17 November 2023

The Council of the London Borough of Islington, after consulting the Commissioner of Police of the Metropolis, in exercise of the powers conferred by sections 45, 46, 49 and 124 of and Part IV of Schedule 9 to the Road Traffic Regulation Act 1984¹ as amended by the Local Government Act 1985², and of all other powers thereunto enabling, hereby make the following Order:-

Citation and commencement

1. This Order may be cited as The Islington (Charged-For Parking Places) (Amendment No. 33) Order 2023 and shall come into force on the 17th of November 2023.

Interpretation

2. (1) In this Order:

“Council” means the Council of the London Borough of Islington;

“map schedule legend” means the map schedule legend attached to the Order of 2023 which, when used in conjunction with a map tile, identifies the specific type of parking place designated by Order of 2023 and, where specified, certain of its governing provisions;

“map tile” means an individual map with a specific tile reference, being part of the map based schedule attached to this Order;

“map based schedule” means the collection of map tiles attached to and to be read in conjunction with this Order and listed in Schedule 1 to this Order which depicts the parking places designated by the Order of 2023 and, in conjunction with either the map schedule legend or a map tile label, or both, identifies the type of each particular parking place and, where specified, certain of its governing provisions:

Provided that the Council does not accept responsibility for any inaccuracies contained in the Ordnance Survey data relied upon to create the map based schedule and where a parking place is depicted in the map based schedule, that parking place will continue to apply irrespective of any subsequent changes that have been made to the underlying Ordnance Survey data;

“the Order of 2023” means The Islington (Charged-For Parking Places) (Consolidation) Order 2023³, as amended; and

¹ 1984 c.27

² 1985 c.51

³ LBI 2023/001

- (2) Any reference in this Order to any enactment shall be construed as a reference to that enactment as amended, applied, consolidated, re-enacted by or as having effect by virtue of any subsequent enactment;
- (3) Unless the context otherwise requires, any expression used in this Order which is also used in the Order of 2023 shall have the same meaning as in that Order.

Substitution of map tiles and amendments of the Order of 2023

3. Whilst this Order continues in force and without prejudice to the validity of anything done or to any liability incurred in respect of any act or omission before the coming into operation of this Order, the Order of 2023 shall have effect as though:
 - a) in respect of any map tile attached to that Order and specified in column 1 of Schedule 1 to this Order, there were substituted by the map tile attached to this Order in Schedule 2 and specified in relation thereto in column 2 of Schedule 1 to this Order.

Designation of Parking Places and application of the Order of 2023 thereto

4. (1) Each area on a highway identified in the map-based schedules as a parking place and by way of the map schedule legend as an area signed or marked out, or both, for the use therein of specified classes of vehicles following the conditions specified in this Order in relation to that parking place, is a designated parking place.
 - (2) A parking place shall be bounded on one side of its length by the edge of the carriageway and be an area marked either by a traffic sign or by another method of indicating the extent of a parking place as specified in the Traffic Signs Regulations and General Directions 2016⁴.
 - (3) The provisions of the Order of 2023 (other than Articles 4 and 14) shall apply to each area designated as a parking place by this Order as if in those provisions any reference to a parking place included a reference to each area designated as a parking place by this Order.

Installation of parking places and placing of traffic signs, etc.

5. The Council shall:
 - (a) place and maintain traffic signs indicating the limits of each parking place;
 - (b) carry out such other work as is reasonably required for the purposes of the satisfactory operation of a parking place.

Dated this 17th day of November 2023


Tony Ralph
Director of Environment & Commercial Operations

⁴ SI 2016/362

SCHEDULE 1 - see Article 3(a)

Map tile attached to the Order of 2023 (1)	Map tile attached to this order (2)	Effective date (3)
Map Tile E3 Revision No. 0	Map Tile E3 Revision No. 1	17/11/2023
Map Tile F3 Revision No. 1	Map Tile F3 Revision No. 2	17/11/2023
Map Tile N4 Revision No. 0	Map Tile N4 Revision No. 1	17/11/2023
Map Tile N5 Revision No. 1	Map Tile N5 Revision No. 2	17/11/2023
Map Tile O4 Revision No. 0	Map Tile O4 Revision No. 1	17/11/2023
Map Tile O5 Revision No. 2	Map Tile O5 Revision No. 3	17/11/2023
Map Tile AA6 Revision No. 1	Map Tile AA6 Revision No. 2	17/11/2023

SCHEDULE 2 – Substituted map tiles (See Article 3(a) and Schedule 1)

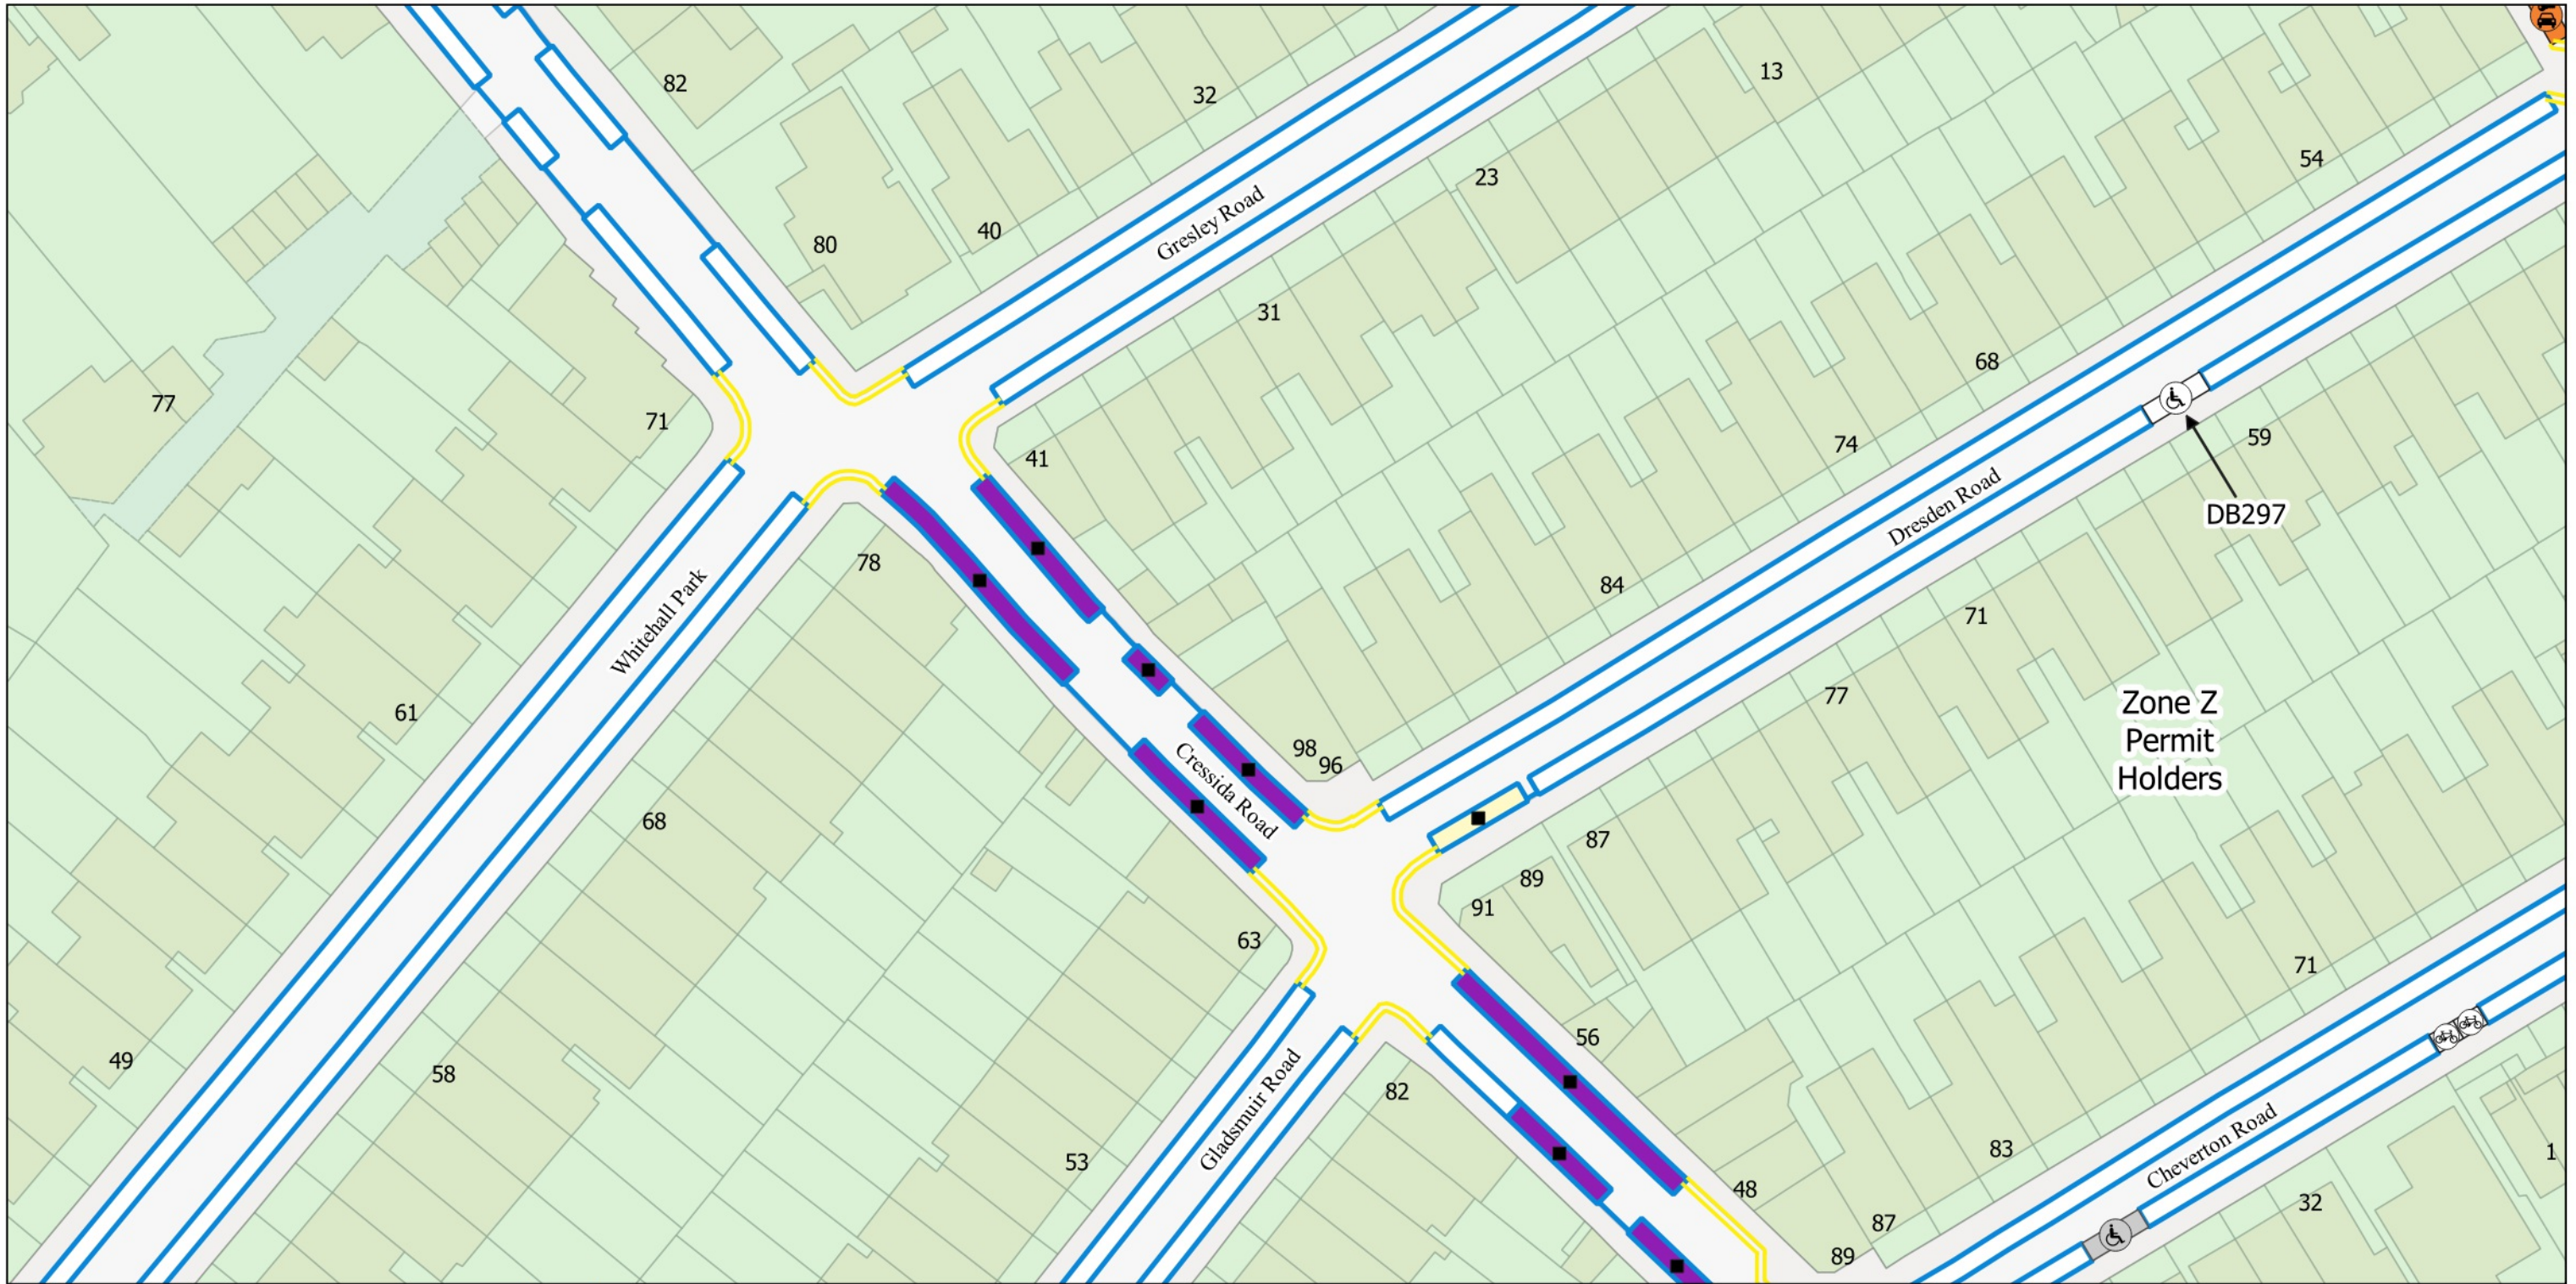


Resident Permit Mon-Fri 10am-2pm	2h Pay by Phone (1h NR) or Permit Holders Mon-Fri 10am-2pm
Disabled Persons Bay	2h Pay by Phone (1h NR) Mon-Fri 10am-2pm
Dedicated Disabled Bay	No Waiting at any time
Car Club Bay	No Waiting Mon-Fri 10am-2pm
Bikehangar	




The Islington (Charged-For Parking Places) (Amendment No. 33) Order 2023
 The Islington (Free Parking Places, Loading Places and Waiting, Loading and Stopping Restrictions) (Amendment No. 32) Order 2023
 © Crown copyright and database rights 2021. Ordnance Survey 100021551

Map Tile - E3 Revision Number - 1
 Status: Confirmed
 Effective From: 17/11/2023
 Effective To: N/A

Scale: 1:625
 Grid: E2, E4, D3, F3

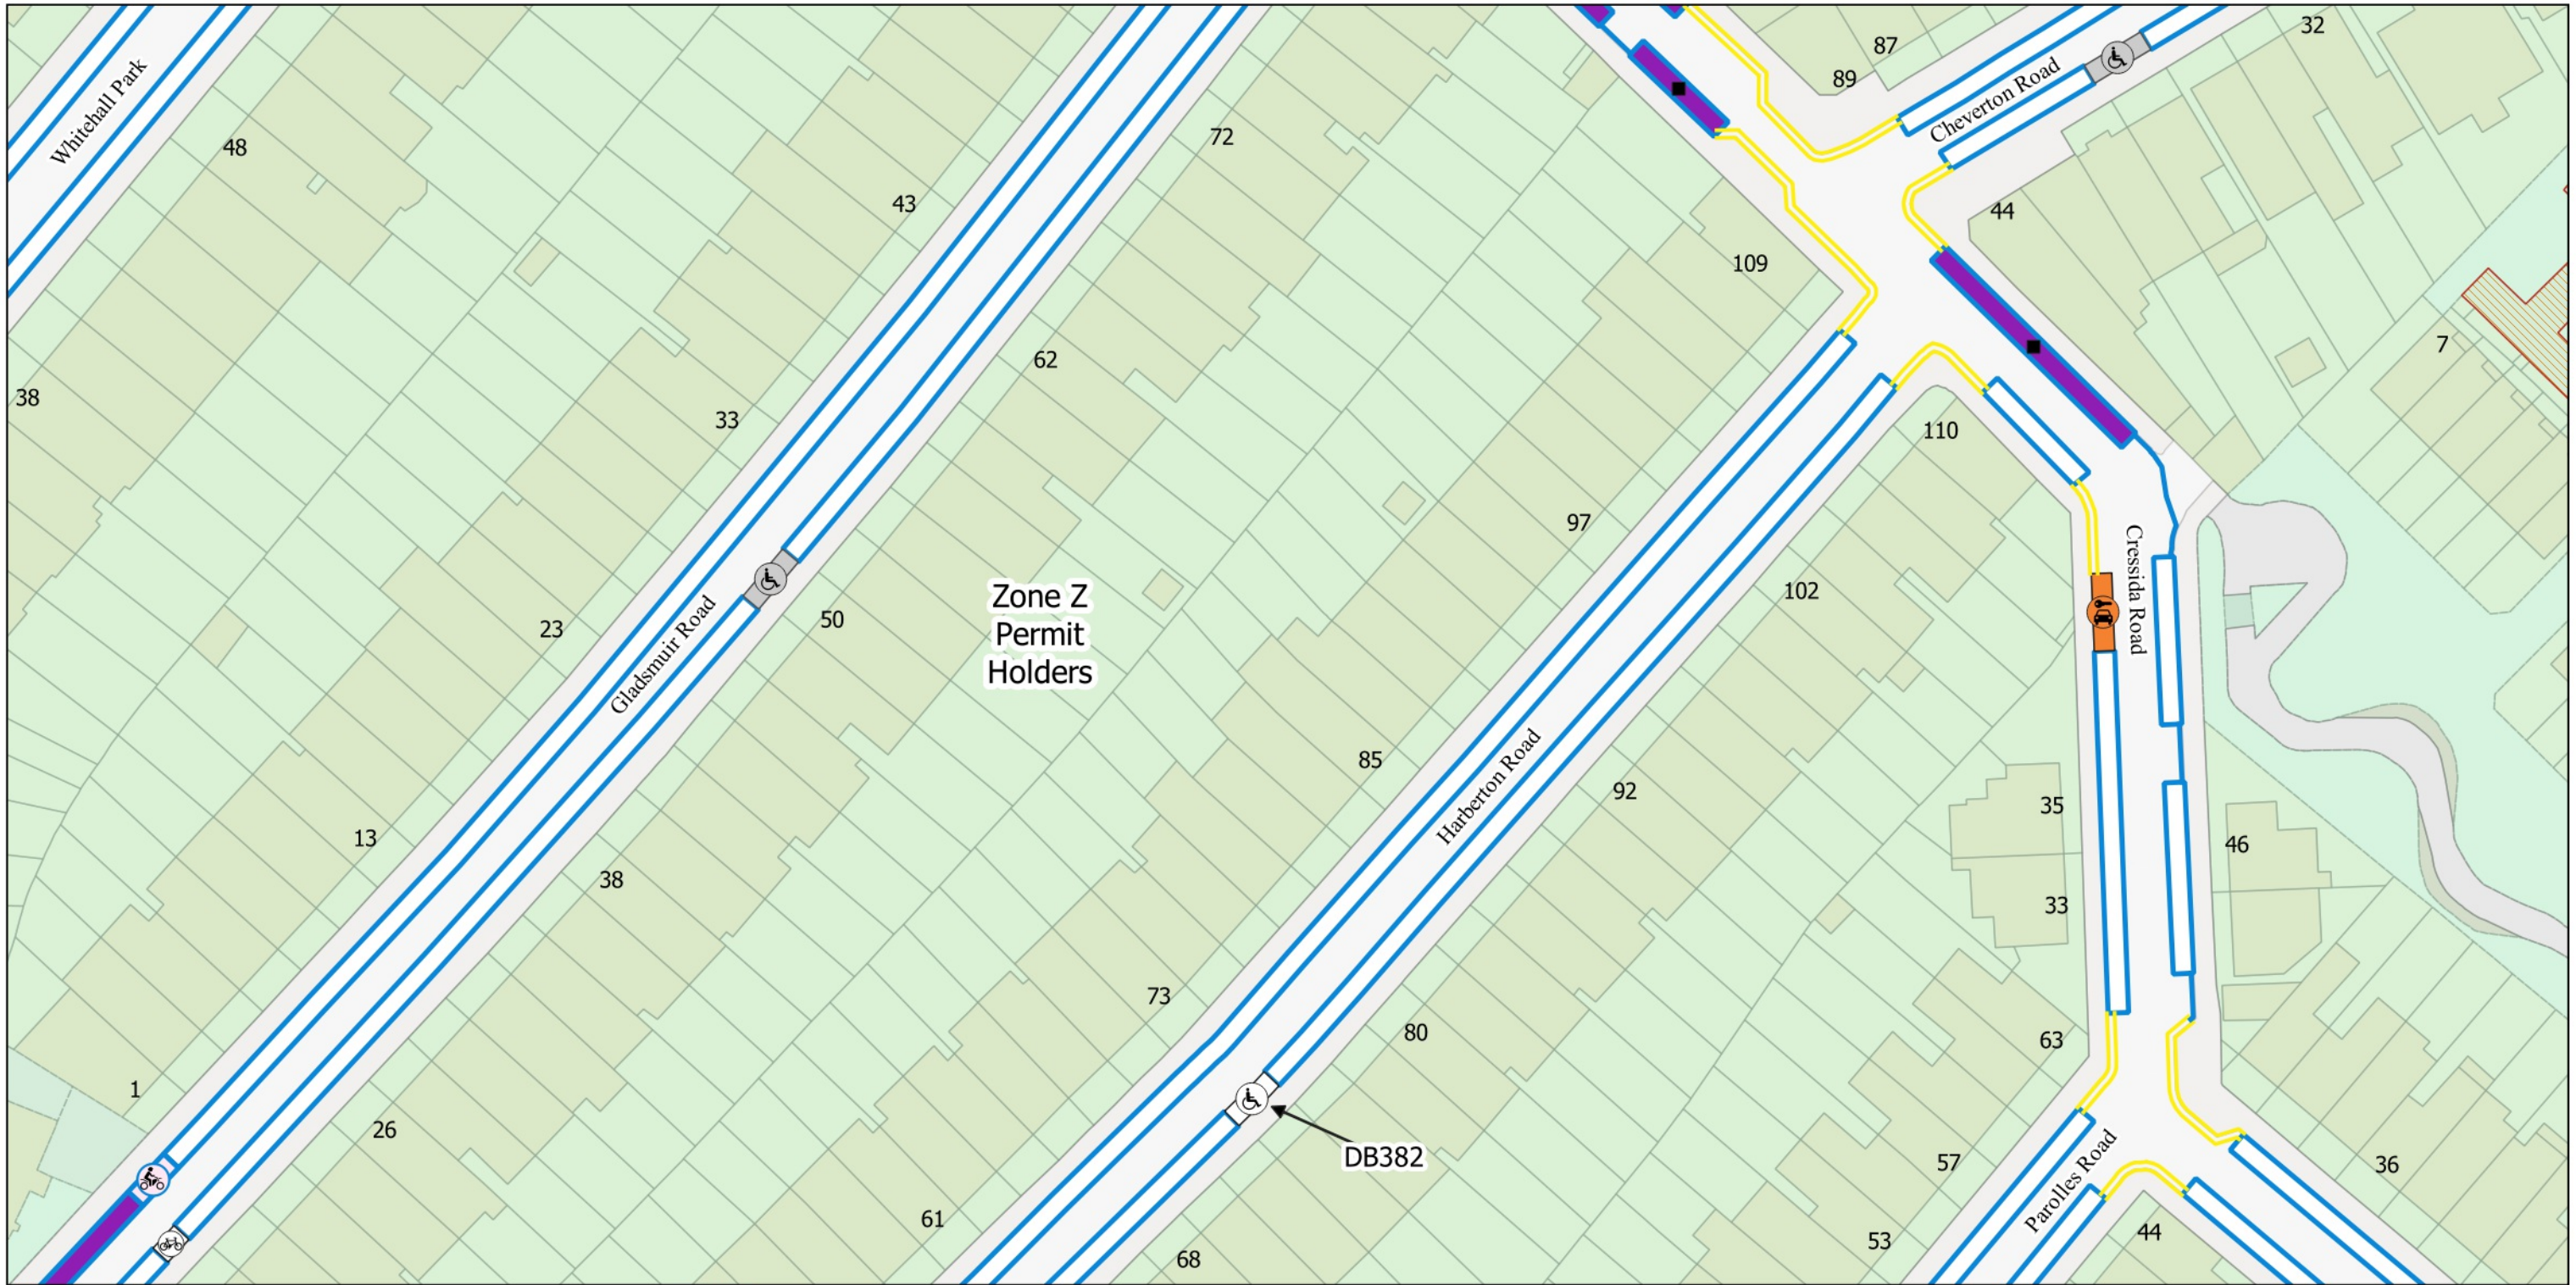

-  Estate Roads
-  Resident Permit Mon-Fri 10am-2pm
-  Motorcycle Parking, charged: Mon-Fri 10am-2pm
-  Disabled Persons Bay
-  Dedicated Disabled Bay
-  Car Club Bay
-  Bikehangar
-  2h Pay by Phone (1h NR) or Permit Holders Mon-Fri 10am-2pm
-  No Waiting at any time
-  No Waiting Mon-Fri 10am-2pm

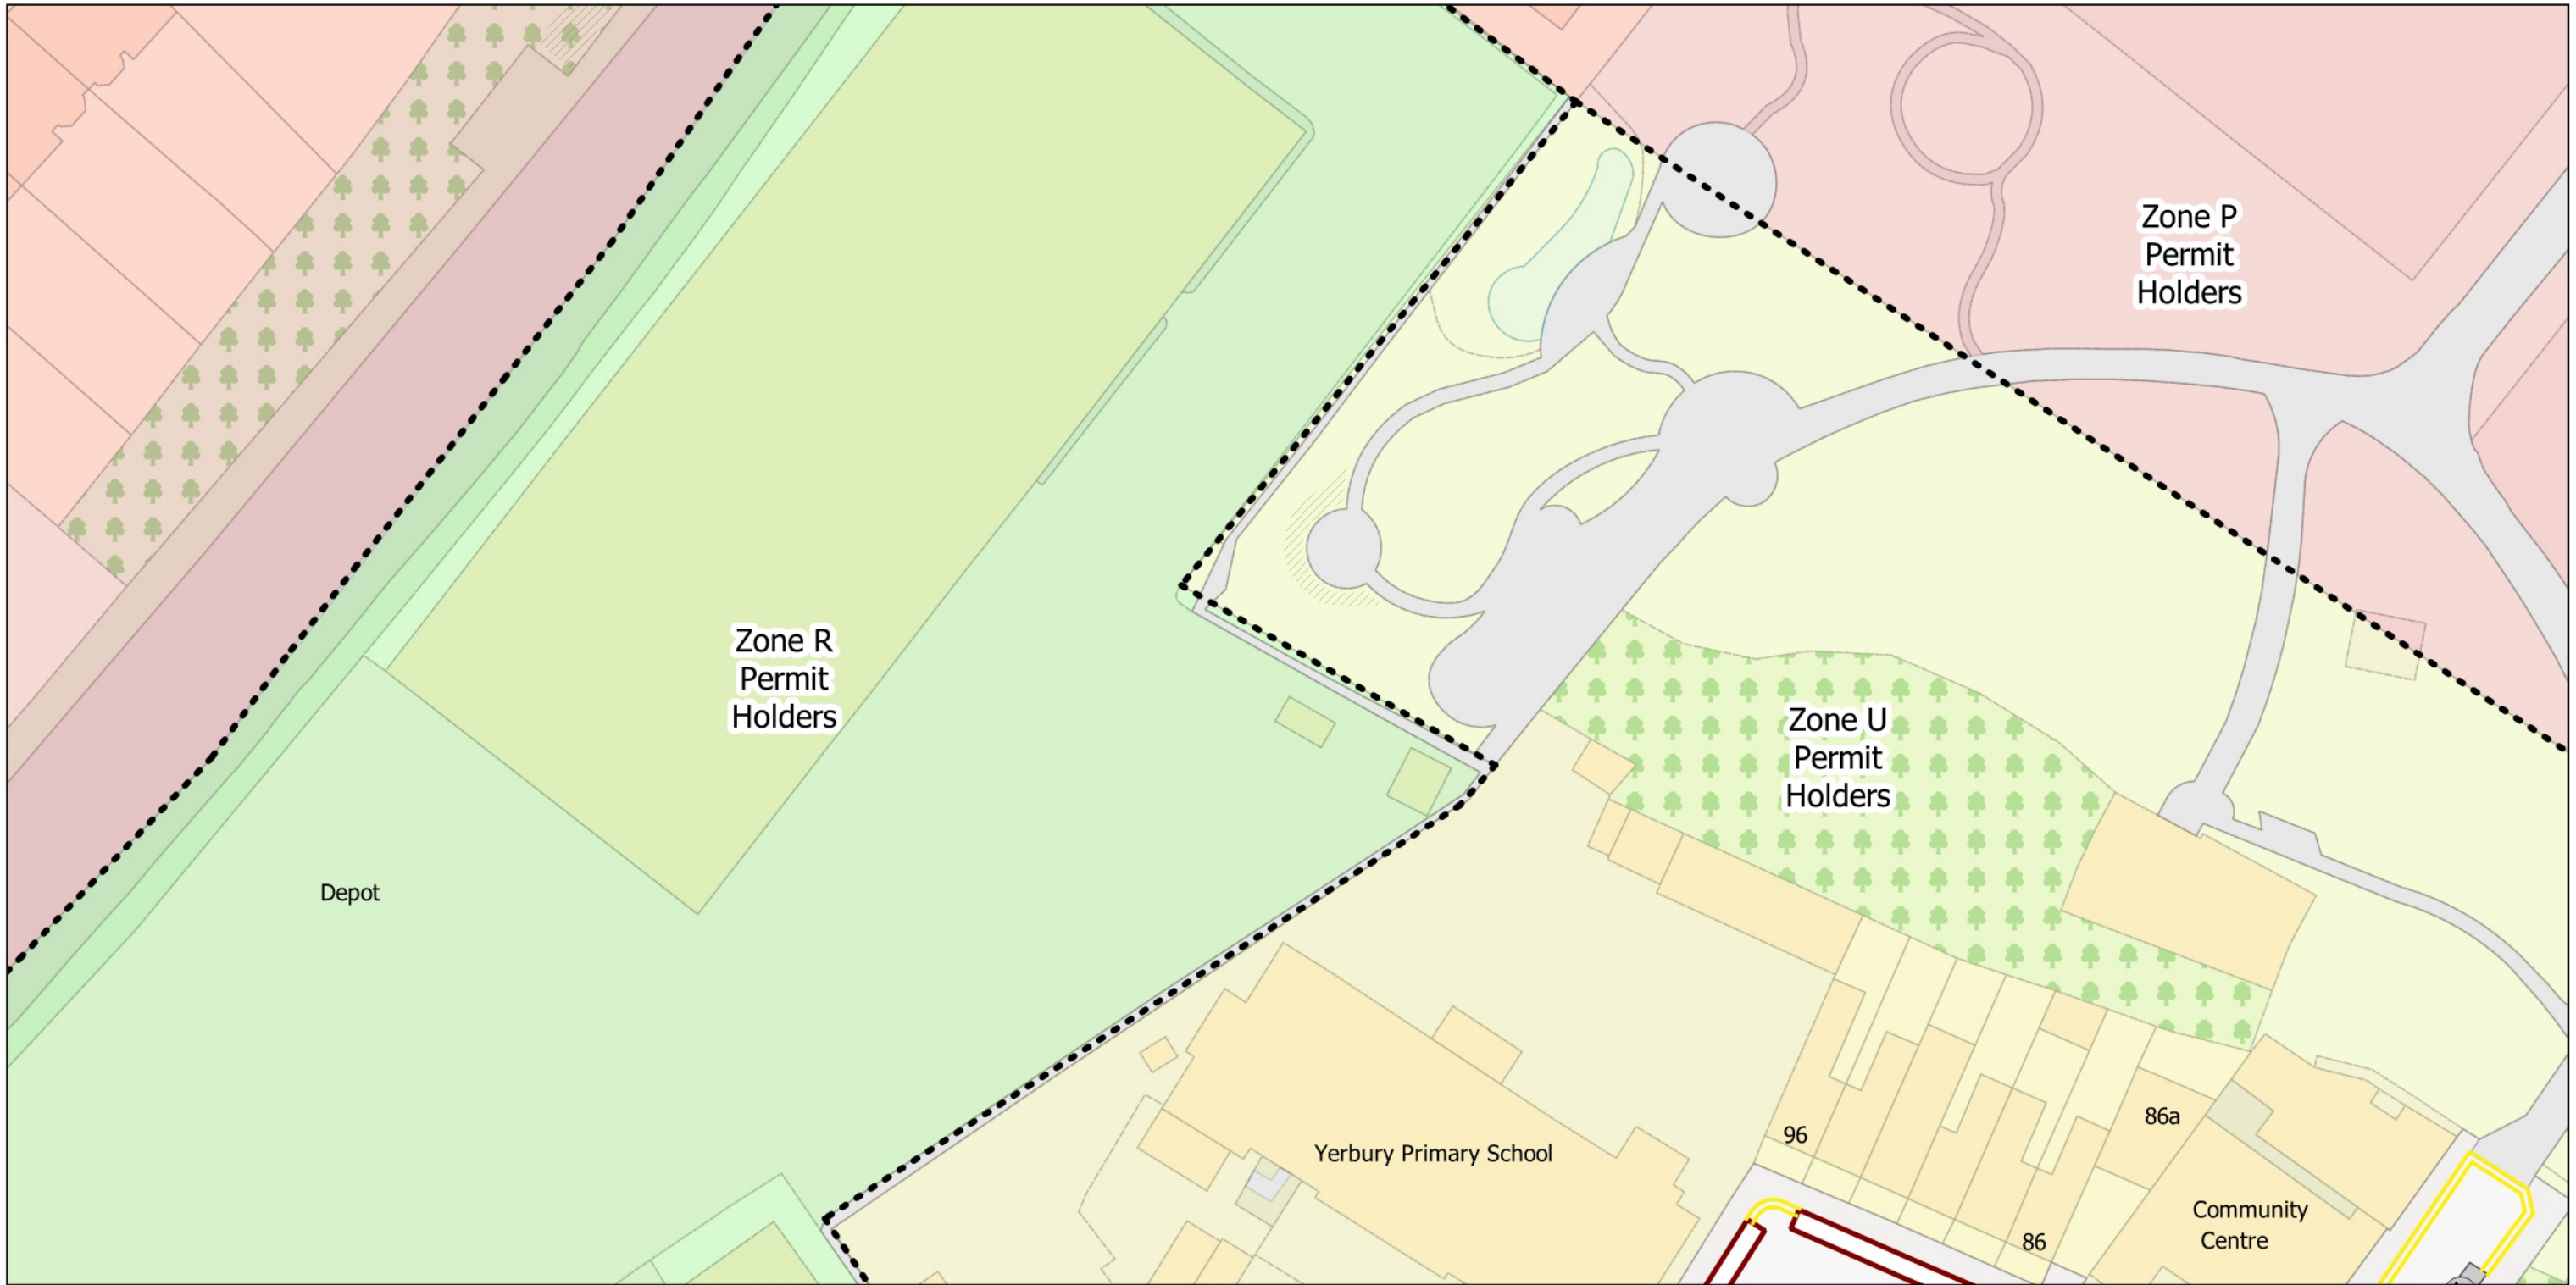



- - - - Controlled Parking Zone Boundary Disabled Persons Bay
 Resident Permit Mon-Fri 10am-Noon No Waiting at any time




The Islington (Charged-For Parking Places) (Amendment No. 33) Order 2023
 The Islington (Free Parking Places, Loading Places and Waiting, Loading and Stopping Restrictions) (Amendment No. 32) Order 2023
 © Crown copyright and database rights 2021. Ordnance Survey 100021551

Map Tile - N4 Revision Number - 1
 Status: Confirmed Effective From: 17/11/2023 Effective To: N/A

Scale: 1:625 N3 M4 N5 O4

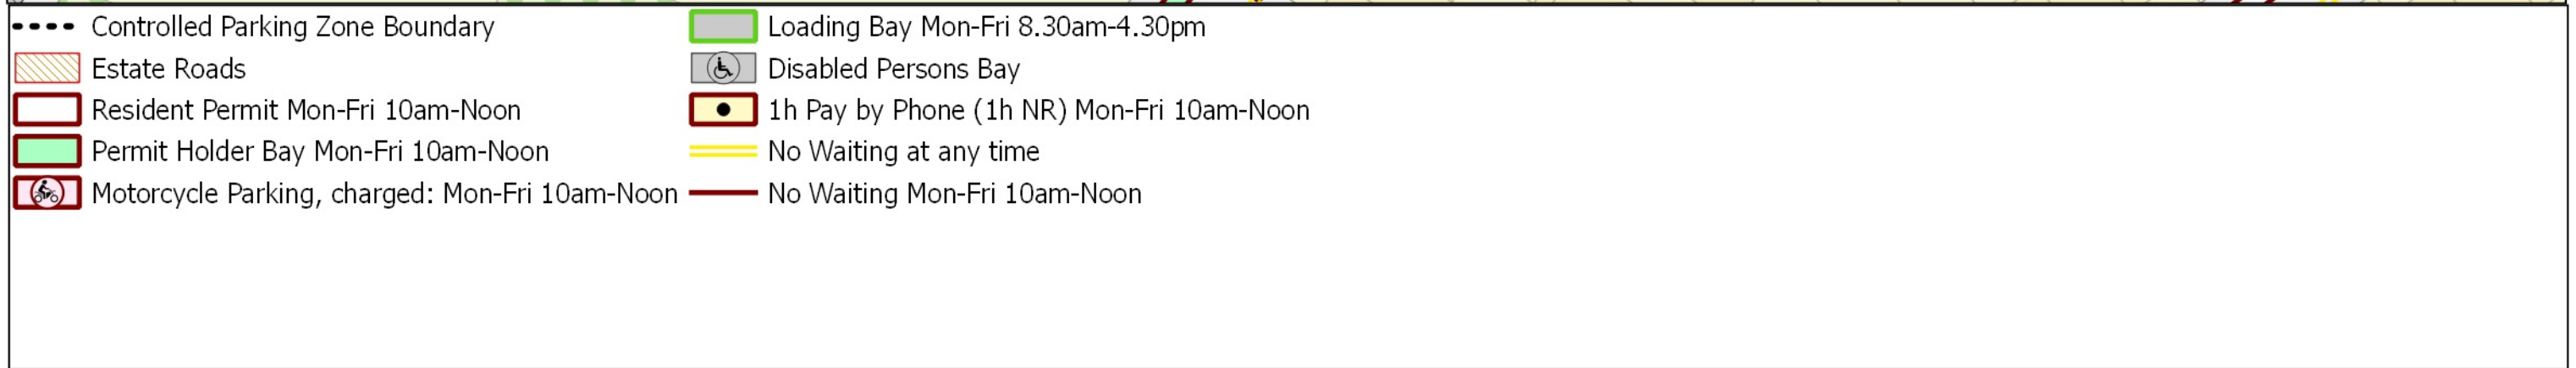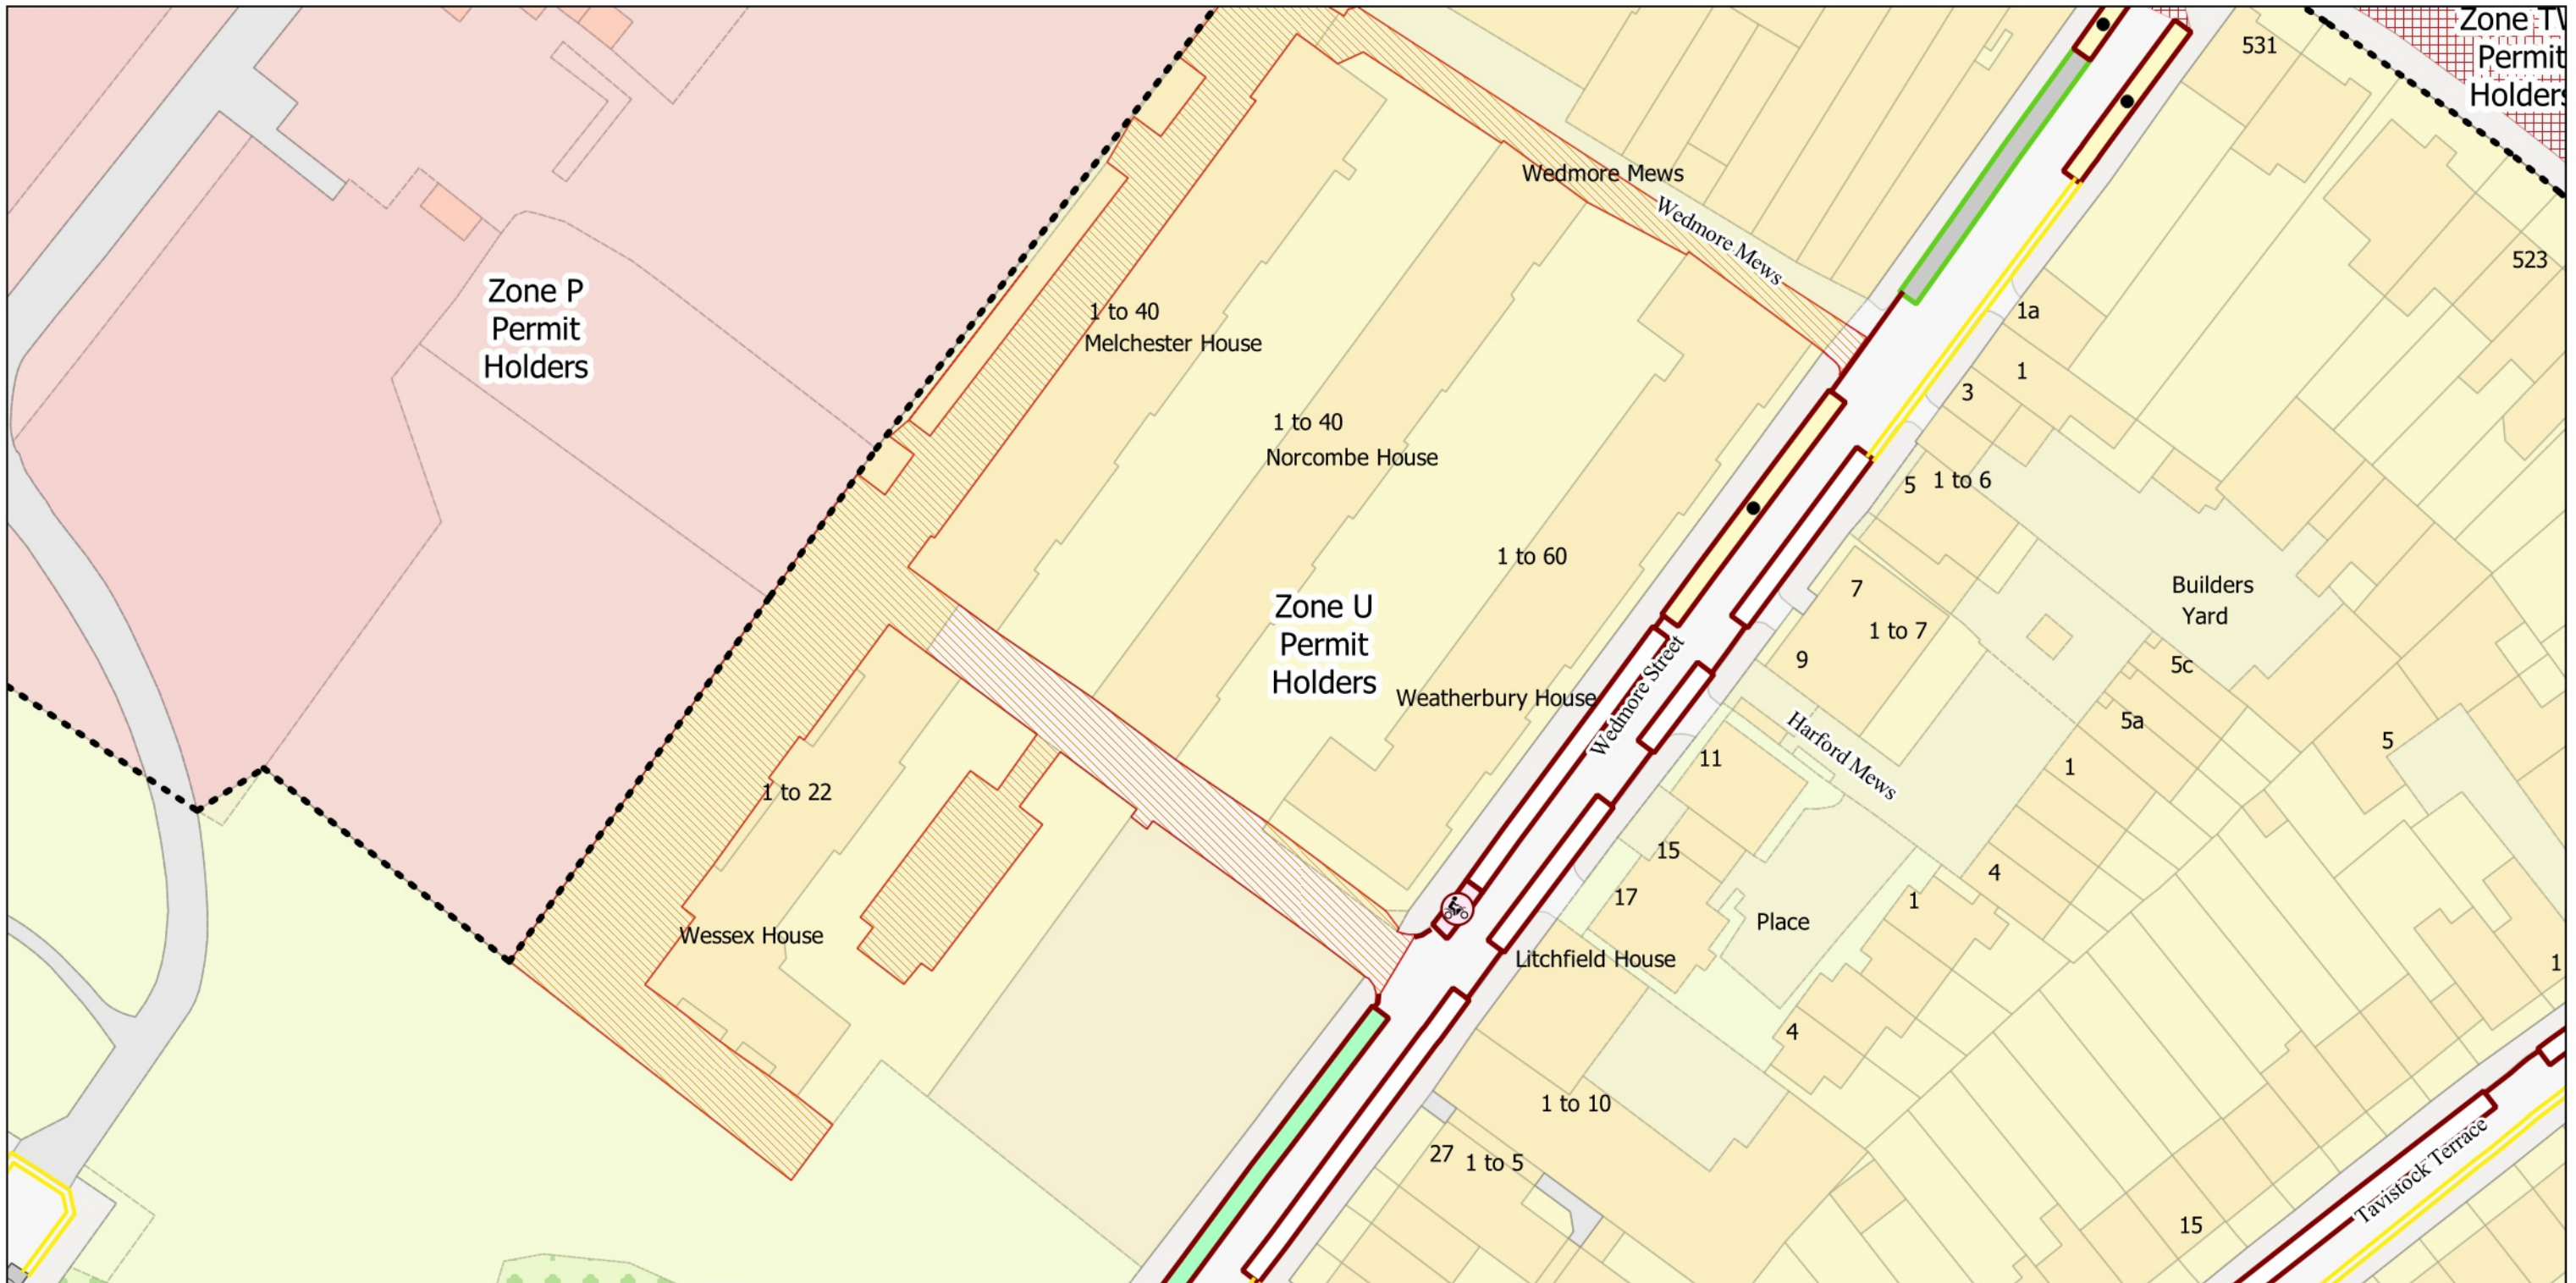

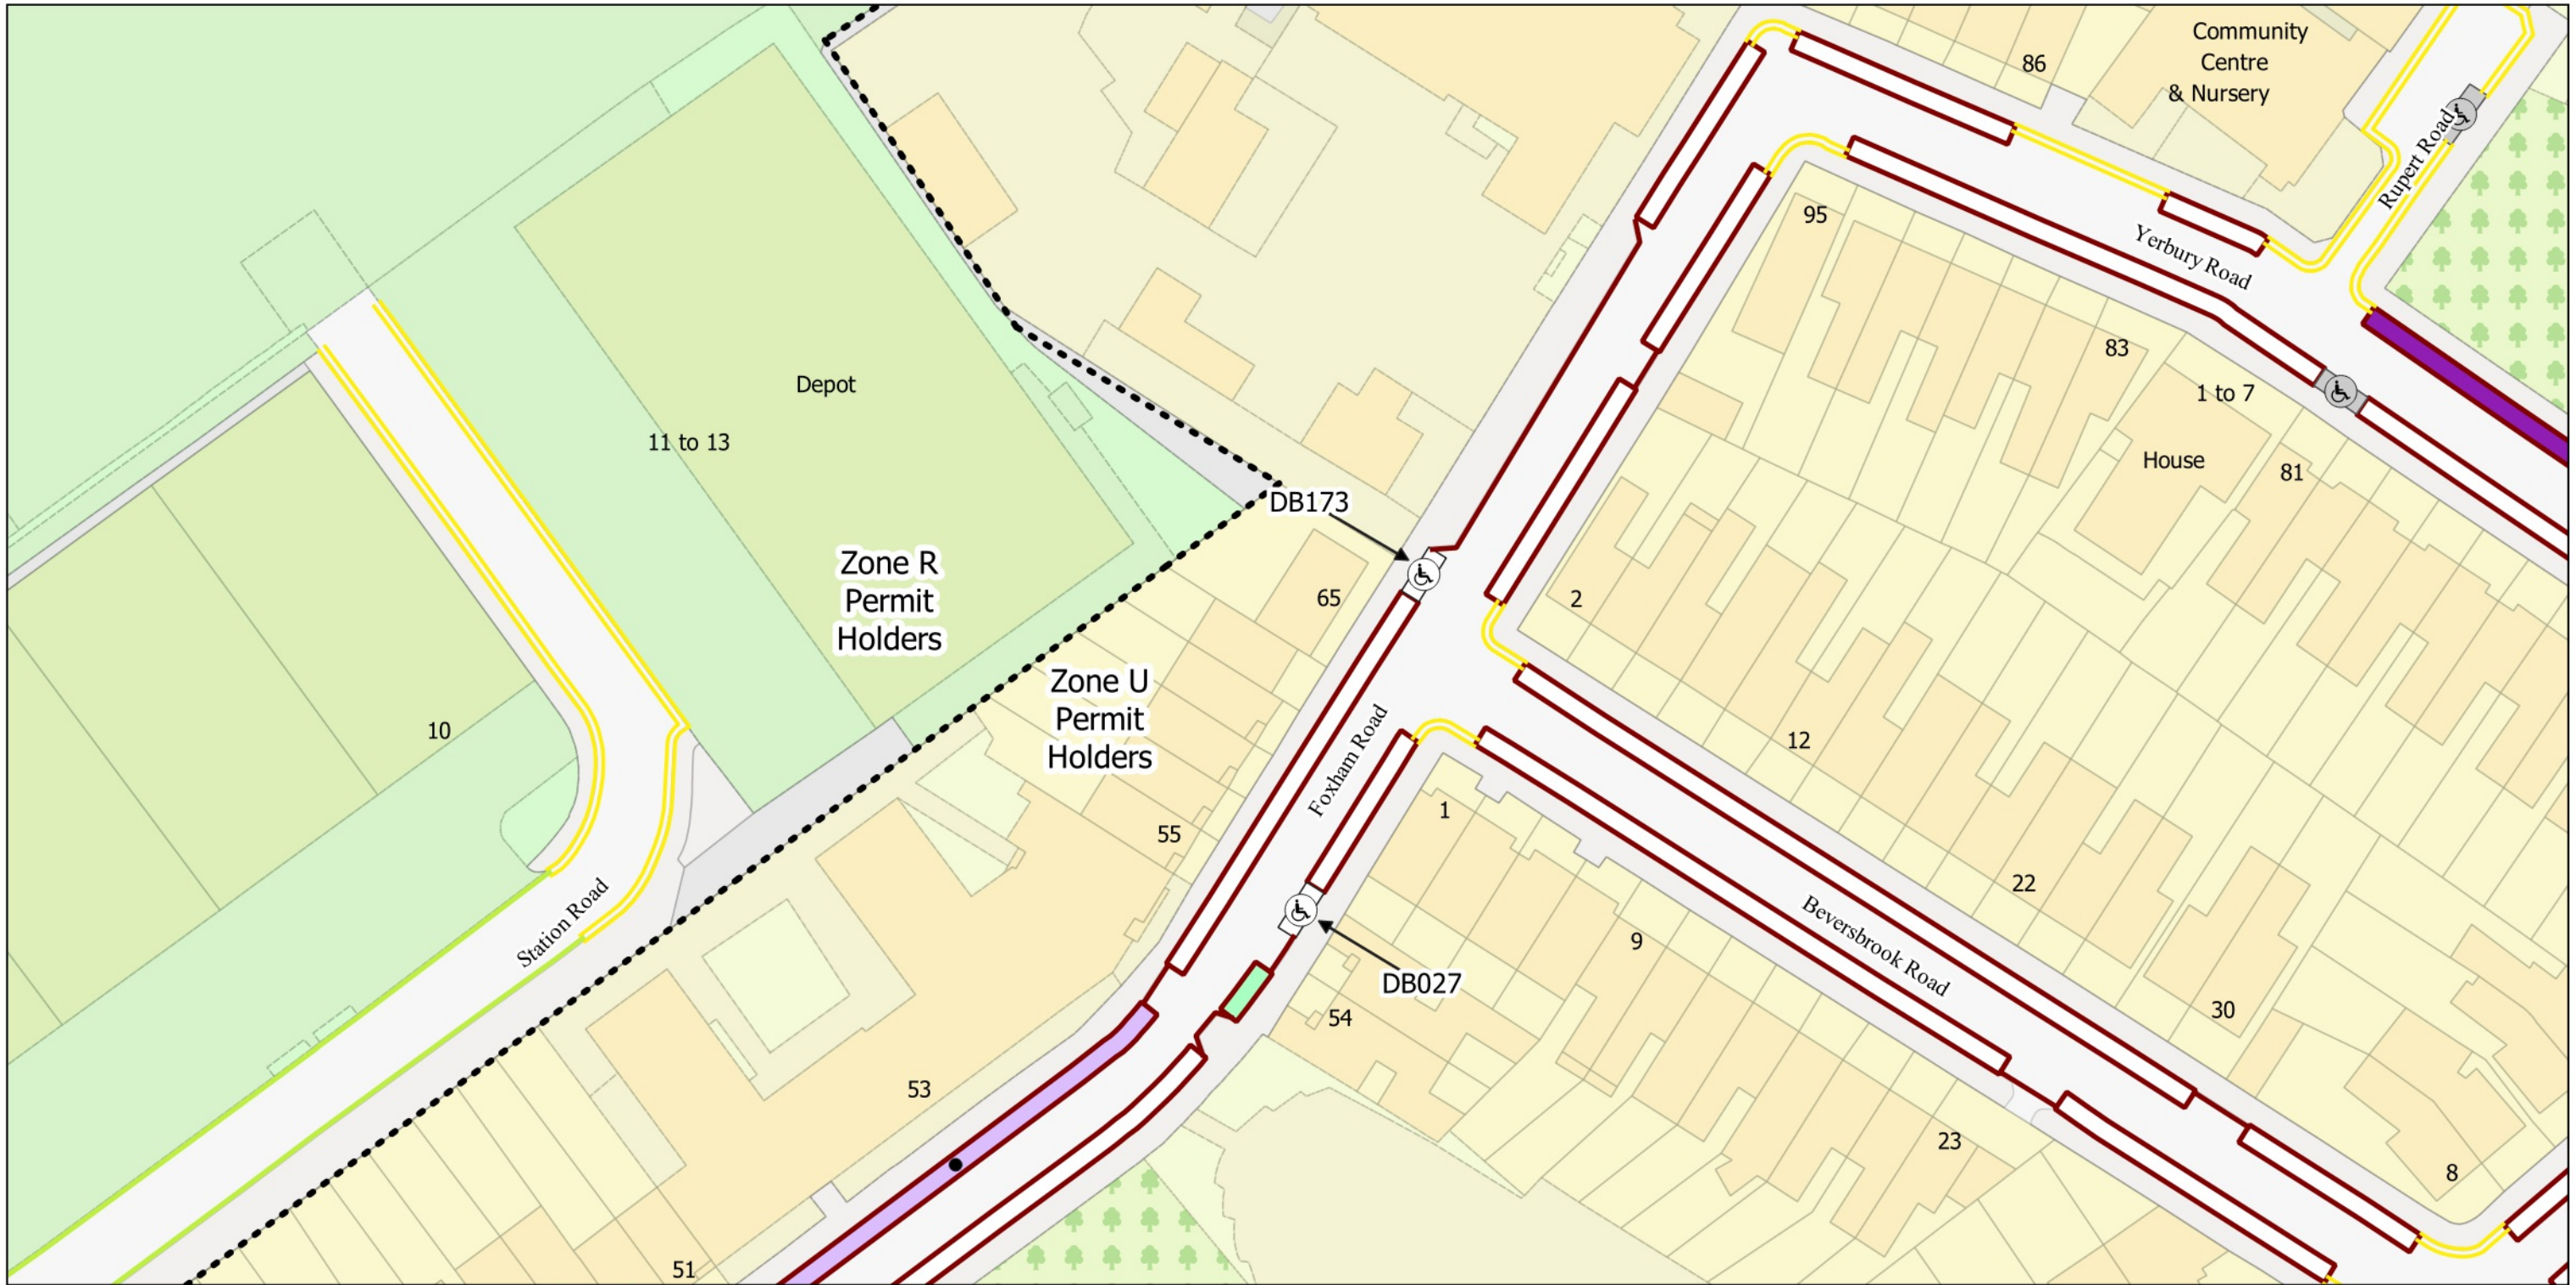

- Controlled Parking Zone Boundary
- Resident Permit Mon-Fri 10am-Noon
- Permit Holder Bay Mon-Fri 10am-Noon
- Disabled Persons Bay
- Dedicated Disabled Bay
- 1h Pay by Phone (1h NR) or Resident Permit Mon-Fri 10am-Noon
- 1h Pay by Phone (1h NR) or Permit Holders Mon-Fri 10am-Noon
- No Waiting at any time
- No Waiting Mon-Fri 10am-Noon
- No Waiting Mon-Fri 8.30am-6.30pm



The Islington (Charged-For Parking Places) (Amendment No. 33) Order 2023
 The Islington (Free Parking Places, Loading Places and Waiting, Loading and Stopping Restrictions) (Amendment No. 32) Order 2023
 © Crown copyright and database rights 2021. Ordnance Survey 100021551

Map Tile - O4 Revision Number - 1
 Status: Confirmed
 Effective From: 17/11/2023
 Effective To: N/A

Scale: 1:625
 O3
 N4
 P4
 O5



- Resident Permit Mon-Fri 10am-Noon
- Permit Holder Bay Mon-Fri 10am-Noon
- Motorcycle Parking, charged: Mon-Fri 10am-Noon
- Electric Vehicle Bay
- Disabled Persons Bay
- Dedicated Disabled Bay
- Car Club Bay
- Bikehangar
- 1h Pay by Phone (1h NR) or Permit Holders Mon-Fri 10am-Noon
- No Waiting at any time
- No Waiting Mon-Fri 10am-Noon



The Islington (Charged-For Parking Places) (Amendment No. 33) Order 2023
 The Islington (Free Parking Places, Loading Places and Waiting, Loading and Stopping Restrictions) (Amendment No. 32) Order 2023

© Crown copyright and database rights 2021. Ordnance Survey 100021551


Status: Confirmed

Effective From: 17/11/2023

Effective To: N/A

Map Tile - O5 Revision Number - 3

Scale: 1:625
 N5
 O4
 O6
 P5

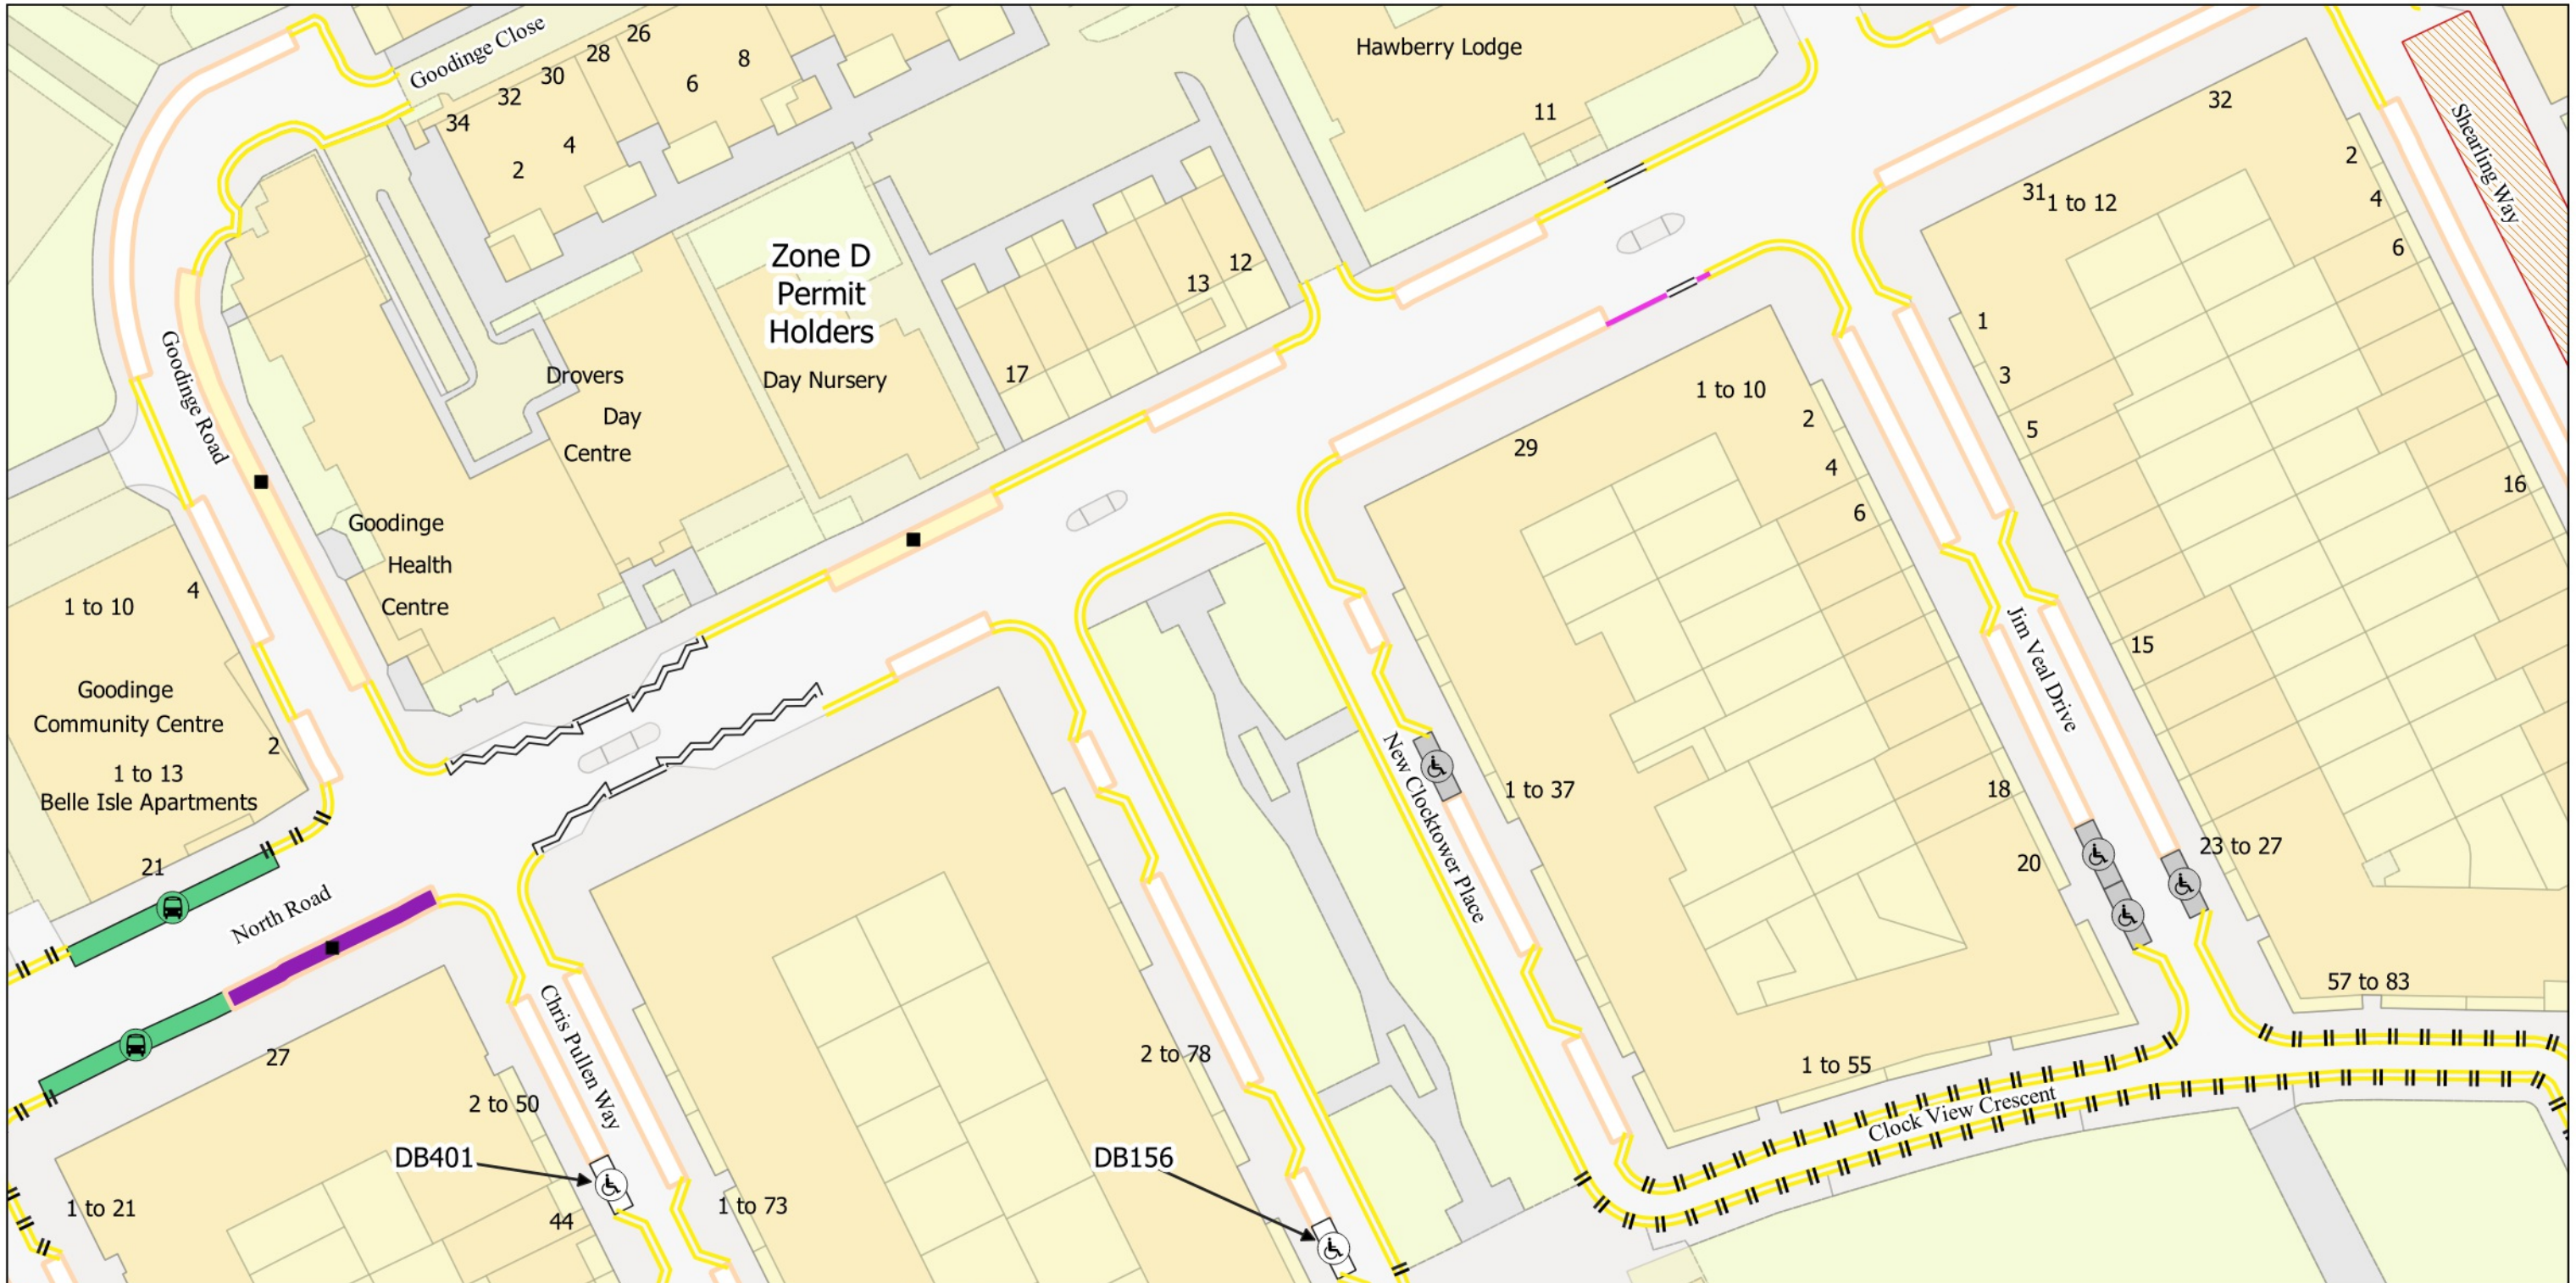

- Estate Roads
- Resident Permit Mon-Fri 9.30am-4.30pm
- Disabled Persons Bay
- Dedicated Disabled Bay
- Bus Stop
- 2h Pay by Phone (1h NR) or Permit Holders Mon-Fri 9.30am-4.30pm
- 2h Pay by Phone (1h NR) Mon-Fri 9.30am-4.30pm
- No Stopping at any time
- No Loading at any time
- No Waiting at any time
- No Waiting Mon-Fri 9.30am-4.30pm



The Islington (Charged-For Parking Places) (Amendment No. 33) Order 2023
 The Islington (Free Parking Places, Loading Places and Waiting, Loading and Stopping Restrictions) (Amendment No. 32) Order 2023
 © Crown copyright and database rights 2021. Ordnance Survey 100021551

Map Tile - AA6 Revision Number - 2
 Status: Confirmed
 Effective From: 17/11/2023
 Effective To: N/A

Scale: 1:625
 AA5
 AA6
 AA7
 Z6