

London Borough of Islington

TRAFFIC MANAGEMENT ORDER

2023/097

The Islington (Free Parking Places, Loading Places and Waiting, Loading and Stopping Restrictions) (Amendment No. 33) Order 2023

Made on ... 7 December 2023

Coming into operation on ... 8 December 2023

The Council of the London Borough of Islington, after consulting the Commissioner of Police of the Metropolis, in exercise of the powers conferred by sections 6 and 124 of and Part IV of Schedule 9 to the Road Traffic Regulation Act 1984^a, as amended by the Local Government Act 1985^b, and of all other powers thereunto enabling, hereby make the following Order:-

Citation and commencement

1. This Order may be cited as The Islington (Free Parking Places, Loading Places and Waiting, Loading and Stopping Restrictions) (Amendment No. 33) Order 2023 and shall come into force on the the 8th of December 2023.

Interpretation

2. (1) In this Order:

“Council” means the Council of the London Borough of Islington;

“map schedule legend” means the map schedule legend attached to the Order of 2023 which, when used in conjunction with a map tile, identifies the specific type of parking place or loading place designated by or waiting restriction or loading restriction provided by this Order and the specific type of parking place and

^a 1984 c.27

^b 1985 c.51

loading place designated by or waiting, loading or stopping restriction provided by the Order of 2023 and, where specified, certain of their governing provisions;

“map tile” means an individual map with a specific tile reference, being part of the map based schedule attached to this Order;

“map based schedule” means the collection of map tiles attached to and to be read in conjunction with this Order and listed in Schedule 1 to this Order which depicts the parking places designated by and the waiting restrictions and loading restrictions provided by this Order and the parking places and loading places designated by and waiting restrictions, loading restrictions and stopping restrictions provided by the Order of 2016 and, in conjunction with either the map schedule legend or a map tile label, or both, identifies the type of each particular parking place or loading place or length of waiting restrictions, loading restrictions or stopping restrictions, and, where specified, certain of their governing provisions:

Provided that the Council does not accept responsibility for any inaccuracies contained in the Ordnance Survey data relied upon to create the map based schedule and where a parking place, loading place or length of waiting restrictions, loading restrictions or stopping restrictions is depicted in the map based schedule, that parking place, loading place or length of waiting restrictions, loading restrictions or stopping restrictions will continue to apply irrespective of any subsequent changes that have been made to the underlying Ordnance Survey data.

“the Order of 2023” means The Islington (Free Parking Places, Loading Places and Waiting, Loading and Stopping Restrictions) (Consolidation) Order 2023^c.

- (2) Any reference in this Order to any enactment shall be construed as a reference to that enactment as amended, applied, consolidated, re-enacted by or as having effect by virtue of any subsequent enactment.
- (3) Unless the context otherwise requires, any expression used in this Order which is also used in the Order of 2023 shall have the same meaning as in that Order.

^c LBI 2023/002

Substitution of map tiles and amendments of the Order of 2023

3. Whilst this Order continues in force and without prejudice to the validity of anything done or to any liability incurred in respect of any act or omission before the coming into operation of this Order, the Order of 2023 shall have effect as though:
- a) in respect of any map tile attached to that Order and specified in column 1 of Schedule 1 to this Order, there were substituted by the map tile attached to this Order in Schedule 2 and specified in relation thereto in column 2 of Schedule 1 to this Order.

Placing of traffic signs, etc

4. The Council shall:
- (a) place and maintain traffic signs indicating the limits of each waiting restriction imposed by this Order; and
 - (b) carry out such other work as is reasonably required for the purposes of the satisfactory operation of a length of each waiting restriction.

Dated this seventh day of December 2023


Tony Ralph

Director of Environment & Commercial Operations

SCHEDULE 1 – see Article 3(a)

Map tile attached to the Order of 2023 (1)	Map tile attached to this order (2)	Effective date (3)
Map Tile AC6 Revision No. 1	Map Tile AC6 Revision No. 2	08/12/2023
Map Tile AX15 Revision No. 0	Map Tile AX15 Revision No. 1	08/12/2023
Map Tile AY15 Revision No. 0	Map Tile AY15 Revision No. 1	08/12/2023

SCHEDULE 2 – Substituted map tiles (See Article 3(a) and Schedule 1)

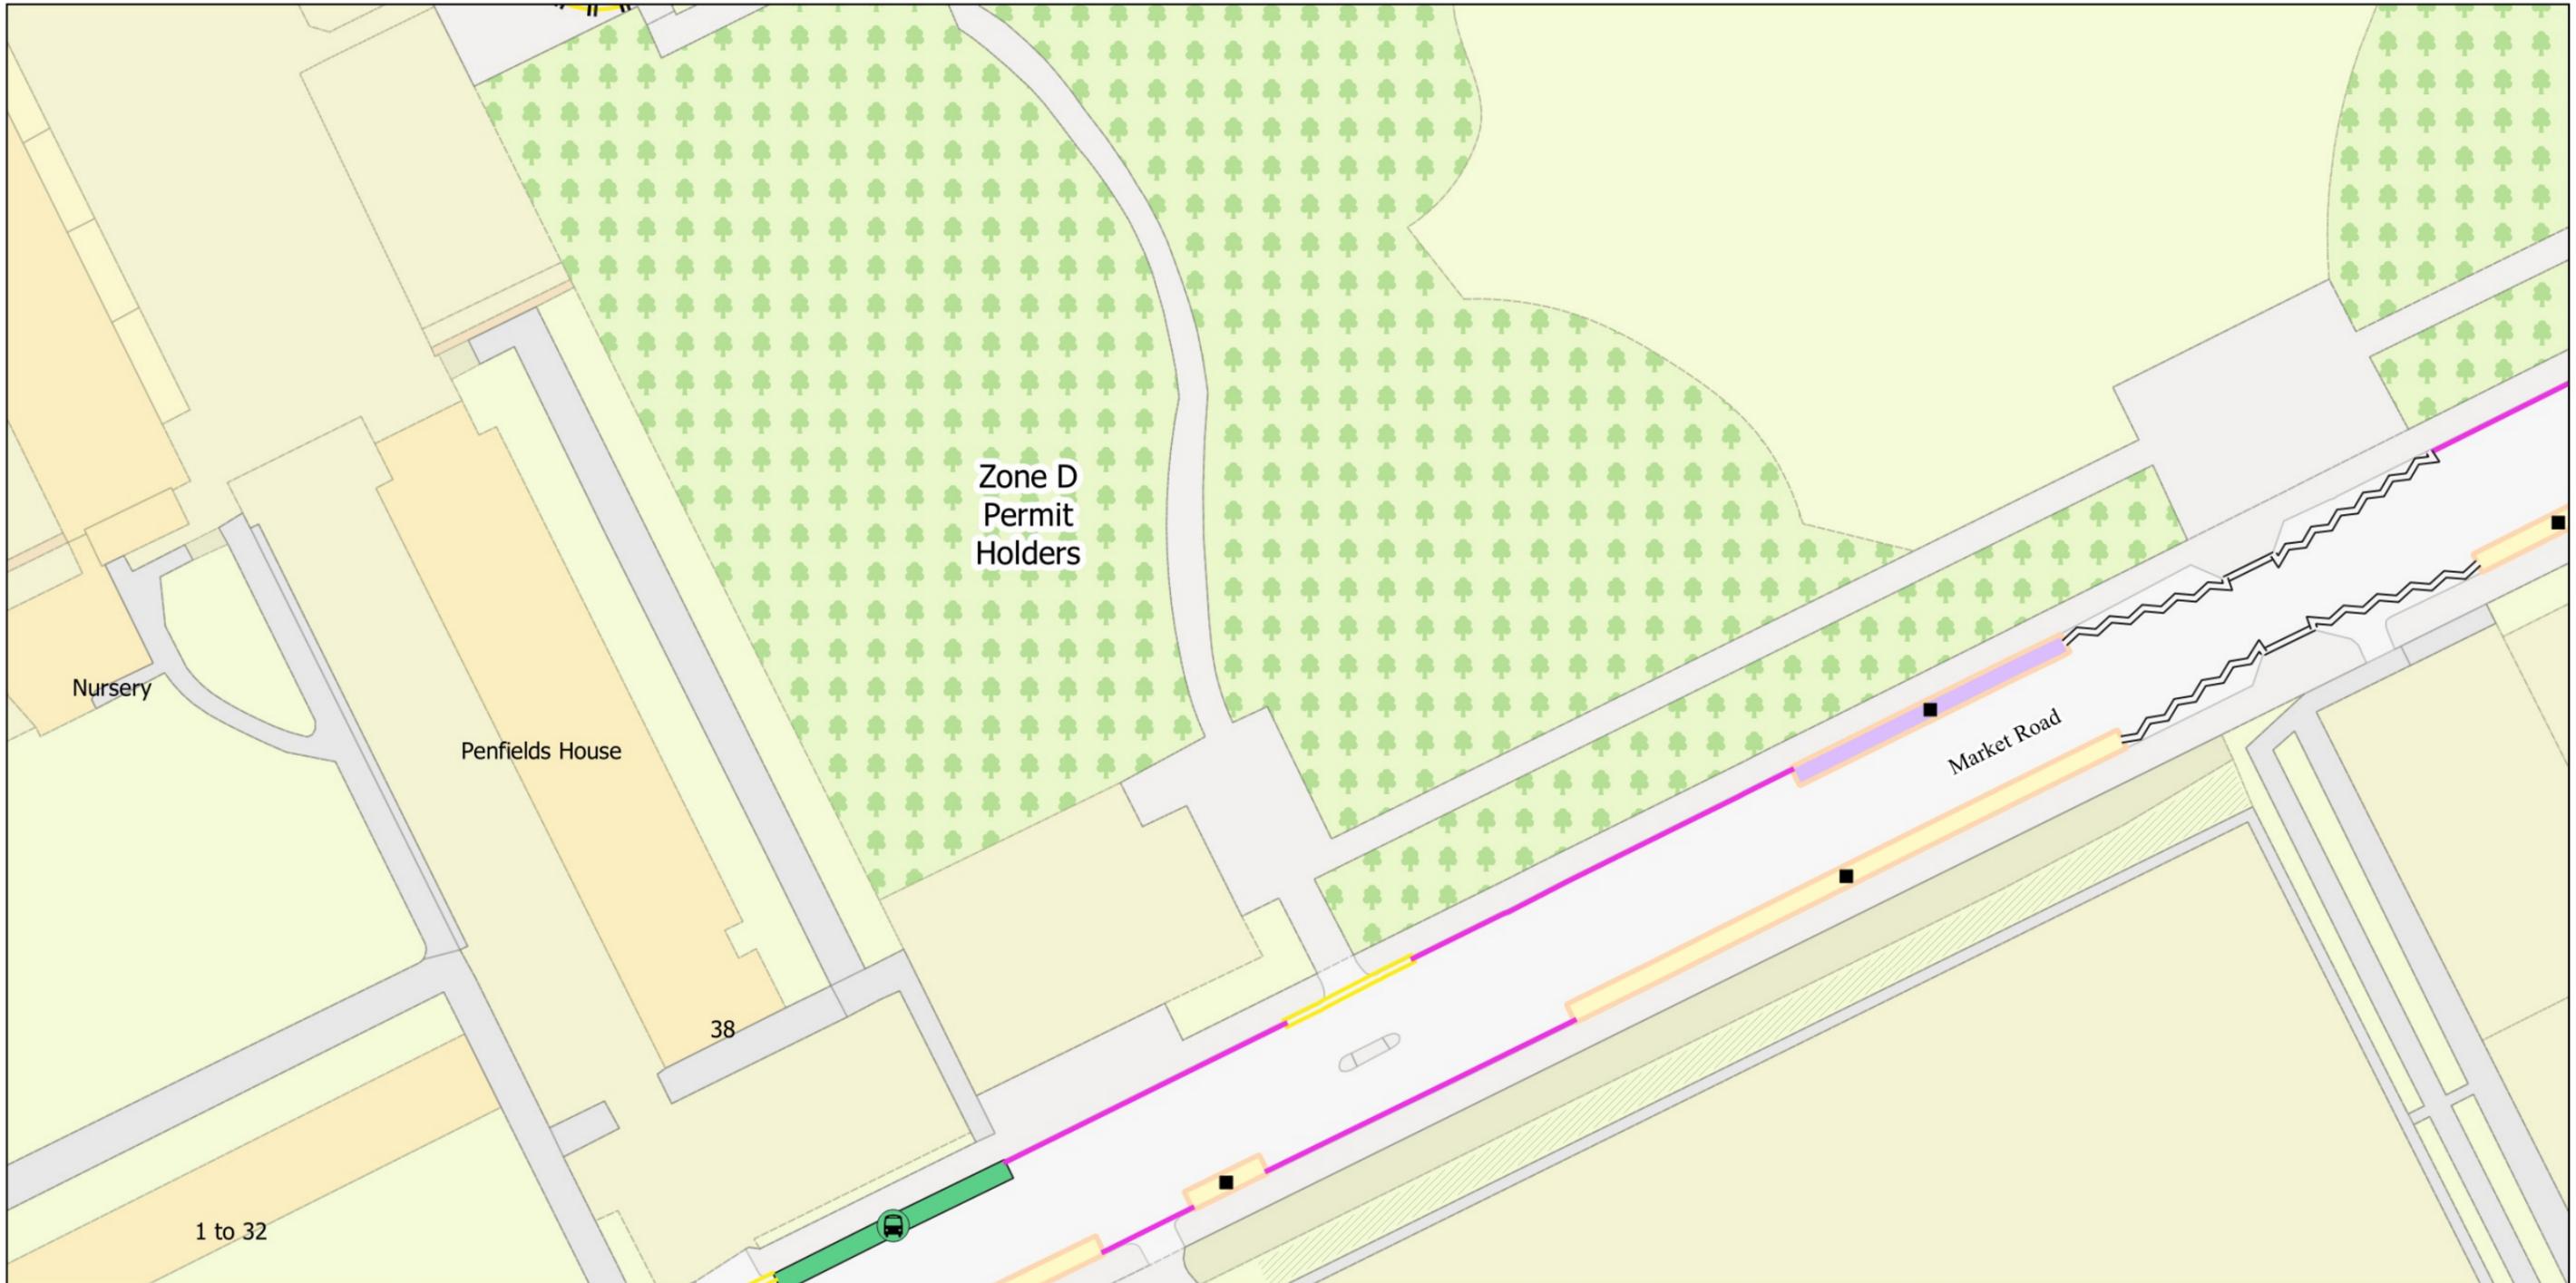


- No Stopping at any time
- No Waiting at any time
- 2h Pay by Phone (1h NR) or Resident Permit Mon-Fri 9.30am-4.30pm
- No Waiting Mon-Fri 9.30am-4.30pm
- 2h Pay by Phone (1h NR) Mon-Fri 9.30am-4.30pm
- Bus Stop



The Islington (Charged-For Parking Places) (Amendment No. 34) Order 2023
 The Islington (Free Parking Places, Loading Places and Waiting, Loading and Stopping Restrictions) (Amendment No. 33) Order 2023
 © Crown copyright and database rights 2021. Ordnance Survey 100021551

Map Tile - AC6 Revision Number - 2
Status: Confirmed
Effective From: 08/12/2023
Effective To: N/A

Scale: 1:625
 AC5
 AC6
 AC7
 AD6

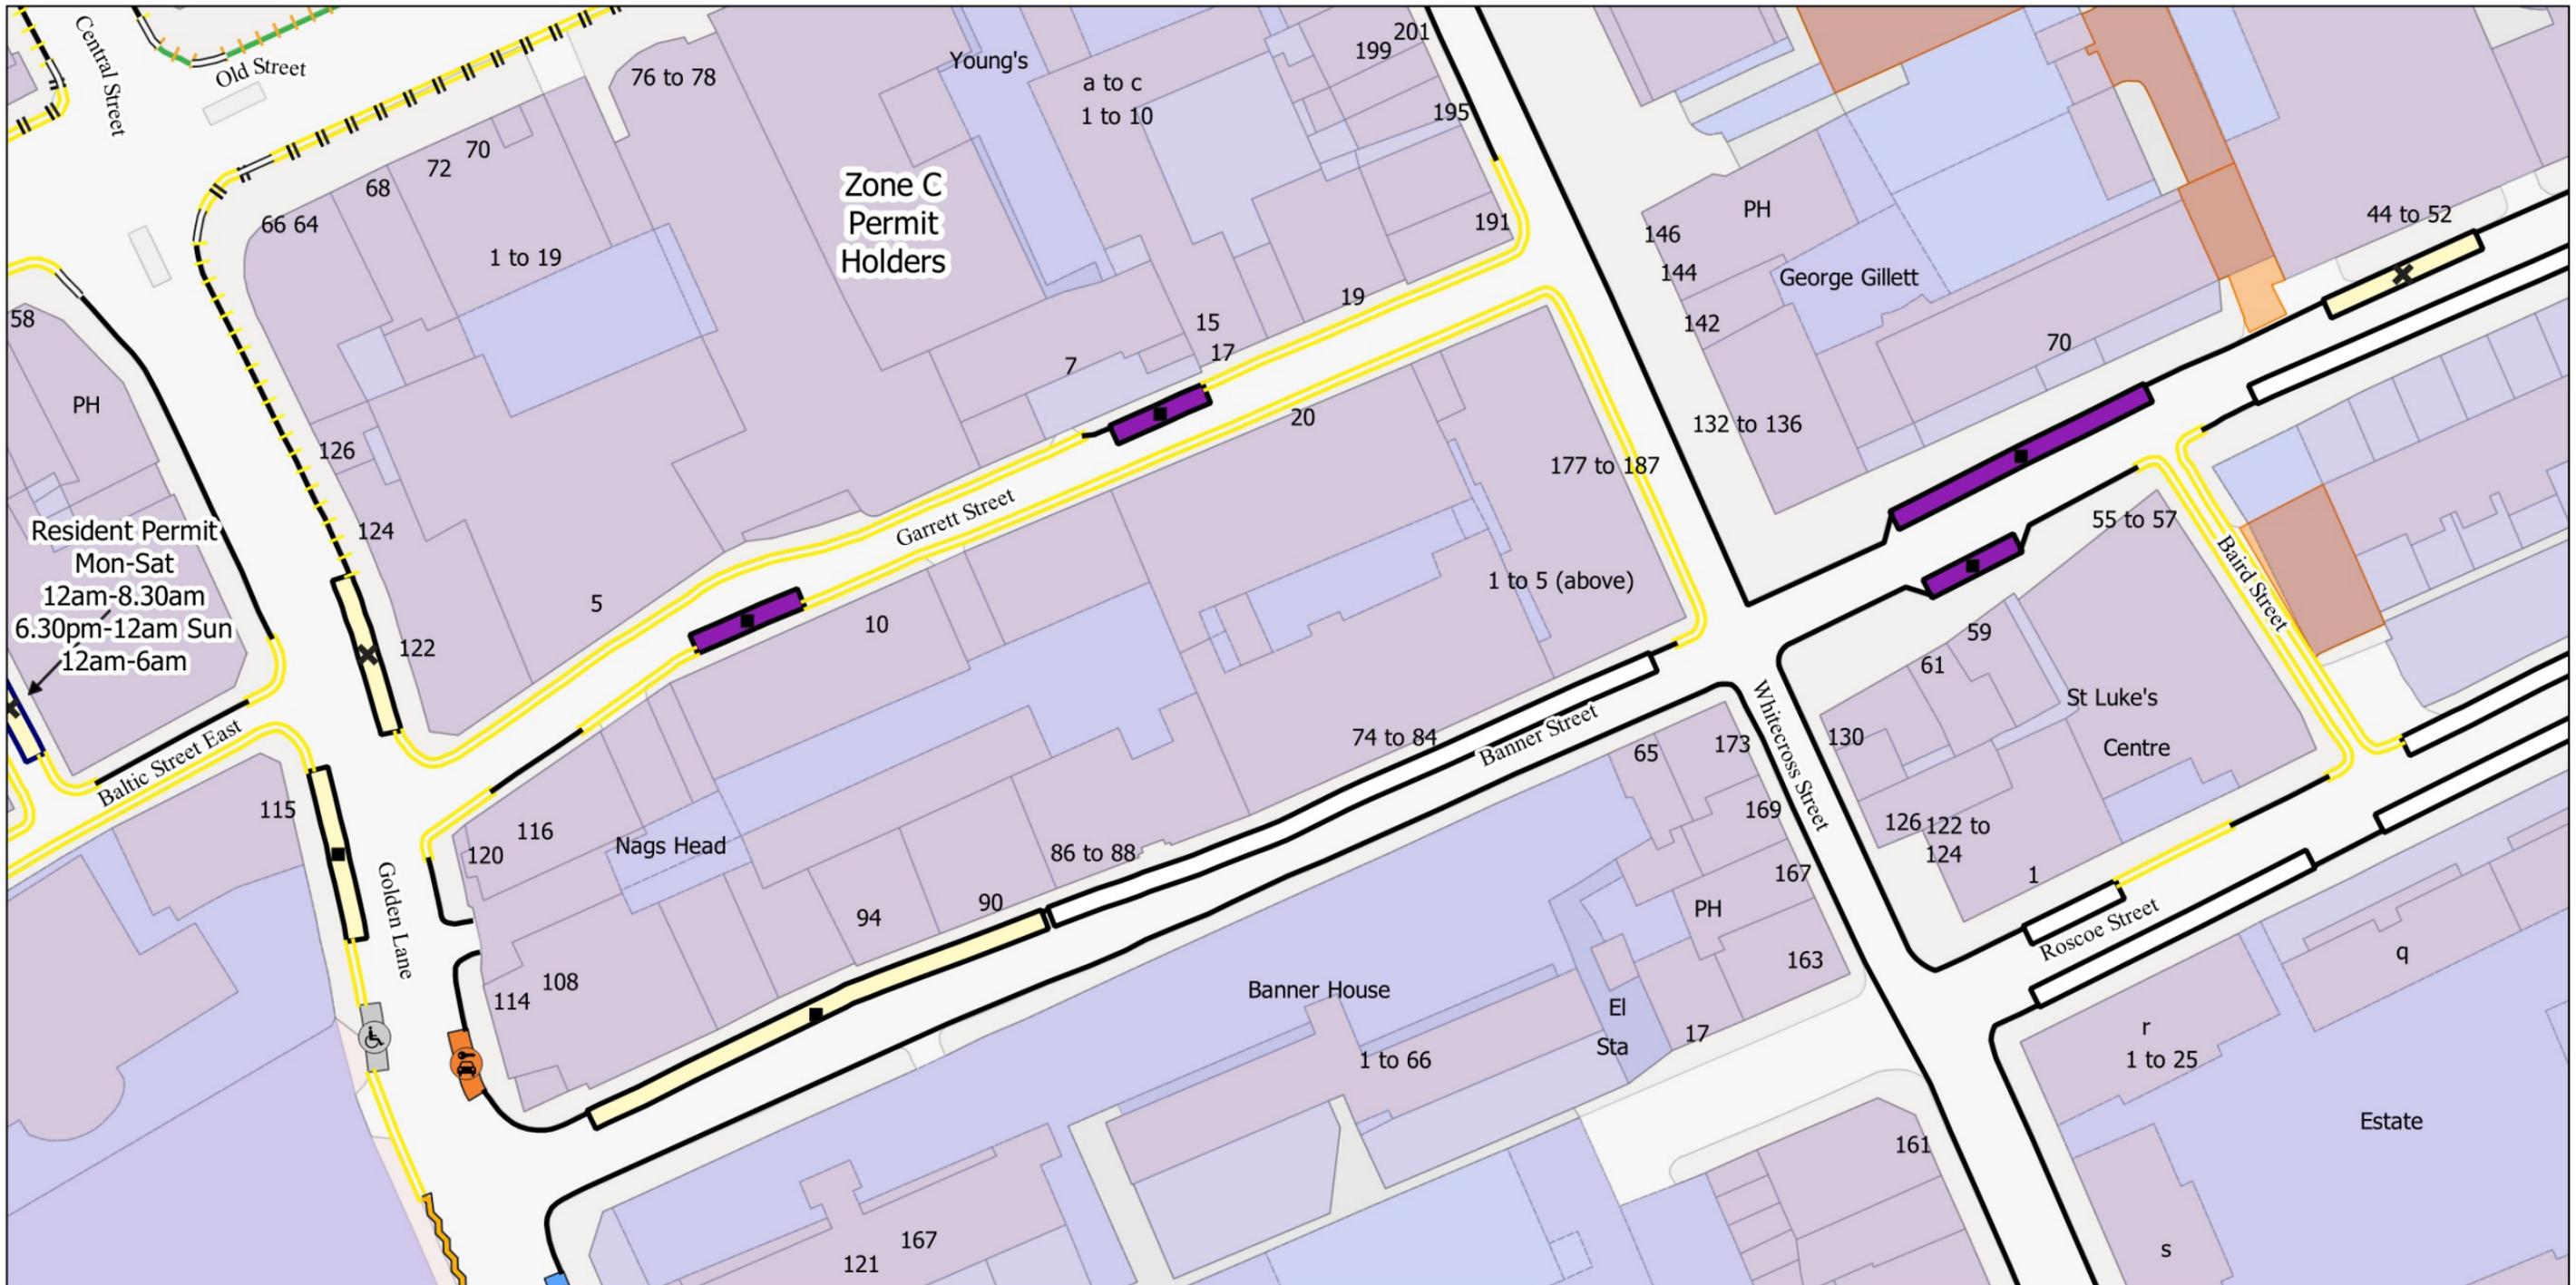

No Stopping at any time	No Waiting Mon-Sat 8am-7pm	4h Pay by Phone (1h NR) Mon-Sat at any time Sun 12am-6am
Keep Clear (School)	No Waiting Mon-Sat at any time Sun 12am-6am	4h Pay by Phone (1h NR) Mon-Sat 8.30am-6.30pm
No Loading at any time	Resident Permit Mon-Sat at any time Sun 12am-6am	2h Pay by Phone (1h NR) or Permit Holders Mon-Sat at any time Sun 12am-6am
No Loading Mon-Fri 8.30am-6.30pm Sat 8.30am-1.30pm	1h Electric Vehicle Bay (2h NR)	2h Pay by Phone (1h NR) Mon-Sat at any time Sun 12am-6am
No Loading Mon-Fri 8am-7pm Sat 8am-1.30pm	Disabled Persons Bay	Estate Roads
No Waiting at any time	Car Club Bay	



The Islington (Charged-For Parking Places) (Amendment No. 34) Order 2023
 The Islington (Free Parking Places, Loading Places and Waiting, Loading and Stopping Restrictions) (Amendment No. 33) Order 2023
 © Crown copyright and database rights 2021. Ordnance Survey 100021551

Map Title - AX15 Revision Number - 1
 Status: Confirmed
 Effective From: 08/12/2023
 Effective To: N/A

Scale: AW15
 1:625 AX14
 AY15



No Stopping at any time	Resident Permit Mon-Sat at any time Sun 12am-6am	4h Pay by Phone (1h NR) Mon-Sat at any time Sun 12am-6am
Keep Clear (School)	Motorcycle Parking, charged: Mon-Sat at any time Sun 12am-6am	2h Pay by Phone (1h NR) or Permit Holders Mon-Fri 8.30am-6.30pm Sat 8.30am-1.30pm
No Loading Mon-Fri 8.30am-9.30am 3pm-4pm	1h Electric Vehicle Bay (2h NR)	TfL Cycle Hire
No Waiting at any time	Electric Vehicle Bay	Controlled Parking Zone Boundary
No Waiting Mon-Sat at any time Sun 12am-6am	Dedicated Disabled Bay	Box junctions
	4h Pay by Phone (1h NR) or Permit Holders Mon-Sat at any time Sun 12am-6am	



The Islington (Charged-For Parking Places) (Amendment No. 34) Order 2023
 The Islington (Free Parking Places, Loading Places and Waiting, Loading and Stopping Restrictions) (Amendment No. 33) Order 2023
 © Crown copyright and database rights 2021. Ordnance Survey 100021551

Map Tile - AY15 Revision Number - 1
 Status: Confirmed
 Effective From: 08/12/2023
 Effective To: N/A

Scale: AX15
 1:625 AY14
 AZ15