

London Borough of Islington

Traffic Management Order

2024/015

The Islington (Free Parking Places, Loading Places and Waiting, Loading and Stopping Restrictions) (Amendment No. 6) Order 2024

Made on ... 1 February 2024

Coming into operation on ... 2 February 2024

The Council of the London Borough of Islington, after consulting the Commissioner of Police of the Metropolis, in exercise of the powers conferred by sections 6 and 124 of and Part IV of Schedule 9 to the Road Traffic Regulation Act 1984^a, as amended by the Local Government Act 1985^b, and of all other powers thereunto enabling, hereby make the following Order:-

Citation and commencement

1. This Order may be cited as The Islington (Free Parking Places, Loading Places and Waiting, Loading and Stopping Restrictions) (Amendment No. 6) Order 2024 and shall come into force on the 2nd of February 2024.

Interpretation

2. (1) In this Order:

“Council” means the Council of the London Borough of Islington;

“map schedule legend” means the map schedule legend attached to the Order of 2023 which, when used in conjunction with a map tile, identifies the specific type of parking place or loading place designated by or waiting restriction or loading restriction provided by this Order and the specific type of parking place and loading place designated by or waiting, loading or stopping restriction provided by the Order of 2023 and, where specified, certain of their governing provisions;

^a 1984 c.27

^b 1985 c.51

“map tile” means an individual map with a specific tile reference, being part of the map based schedule attached to this Order;

“map based schedule” means the collection of map tiles attached to and to be read in conjunction with this Order and listed in Schedule 1 to this Order which depicts the parking places designated by and the waiting restrictions and loading restrictions provided by this Order and the parking places and loading places designated by and waiting restrictions, loading restrictions and stopping restrictions provided by the Order of 2016 and, in conjunction with either the map schedule legend or a map tile label, or both, identifies the type of each particular parking place or loading place or length of waiting restrictions, loading restrictions or stopping restrictions, and, where specified, certain of their governing provisions:

Provided that the Council does not accept responsibility for any inaccuracies contained in the Ordnance Survey data relied upon to create the map based schedule and where a parking place, loading place or length of waiting restrictions, loading restrictions or stopping restrictions is depicted in the map based schedule, that parking place, loading place or length of waiting restrictions, loading restrictions or stopping restrictions will continue to apply irrespective of any subsequent changes that have been made to the underlying Ordnance Survey data;

“the Order of 2023” means The Islington (Free Parking Places, Loading Places and Waiting, Loading and Stopping Restrictions) (Consolidation) Order 2023^c.

- (2) Any reference in this Order to any enactment shall be construed as a reference to that enactment as amended, applied, consolidated, re-enacted by or as having effect by virtue of any subsequent enactment.
- (3) Unless the context otherwise requires, any expression used in this Order which is also used in the Order of 2023 shall have the same meaning as in that Order.

Substitution of map tiles and amendments of the Order of 2023

3. Whilst this Order continues in force and without prejudice to the validity of anything done or to any liability incurred in respect of any act or omission before the coming into operation of this Order, the Order of 2023 shall have effect as though:

^c LBI 2023/002

- a) in respect of any map tile attached to that Order and specified in column 1 of Schedule 1 to this Order, there were substituted by the map tile attached to this Order in Schedule 2 and specified in relation thereto in column 2 of Schedule 1 to this Order.

Placing of traffic signs, etc

4. The Council shall:

- (a) place and maintain traffic signs indicating the limits of each waiting restriction imposed by this Order; and
- (b) carry out such other work as is reasonably required for the purposes of the satisfactory operation of a length of each waiting restriction.

Dated this 1st day of February 2024


Tony Ralph

Director of Environment & Commercial Operations


SCHEDULE 1 – see Article 3(a)





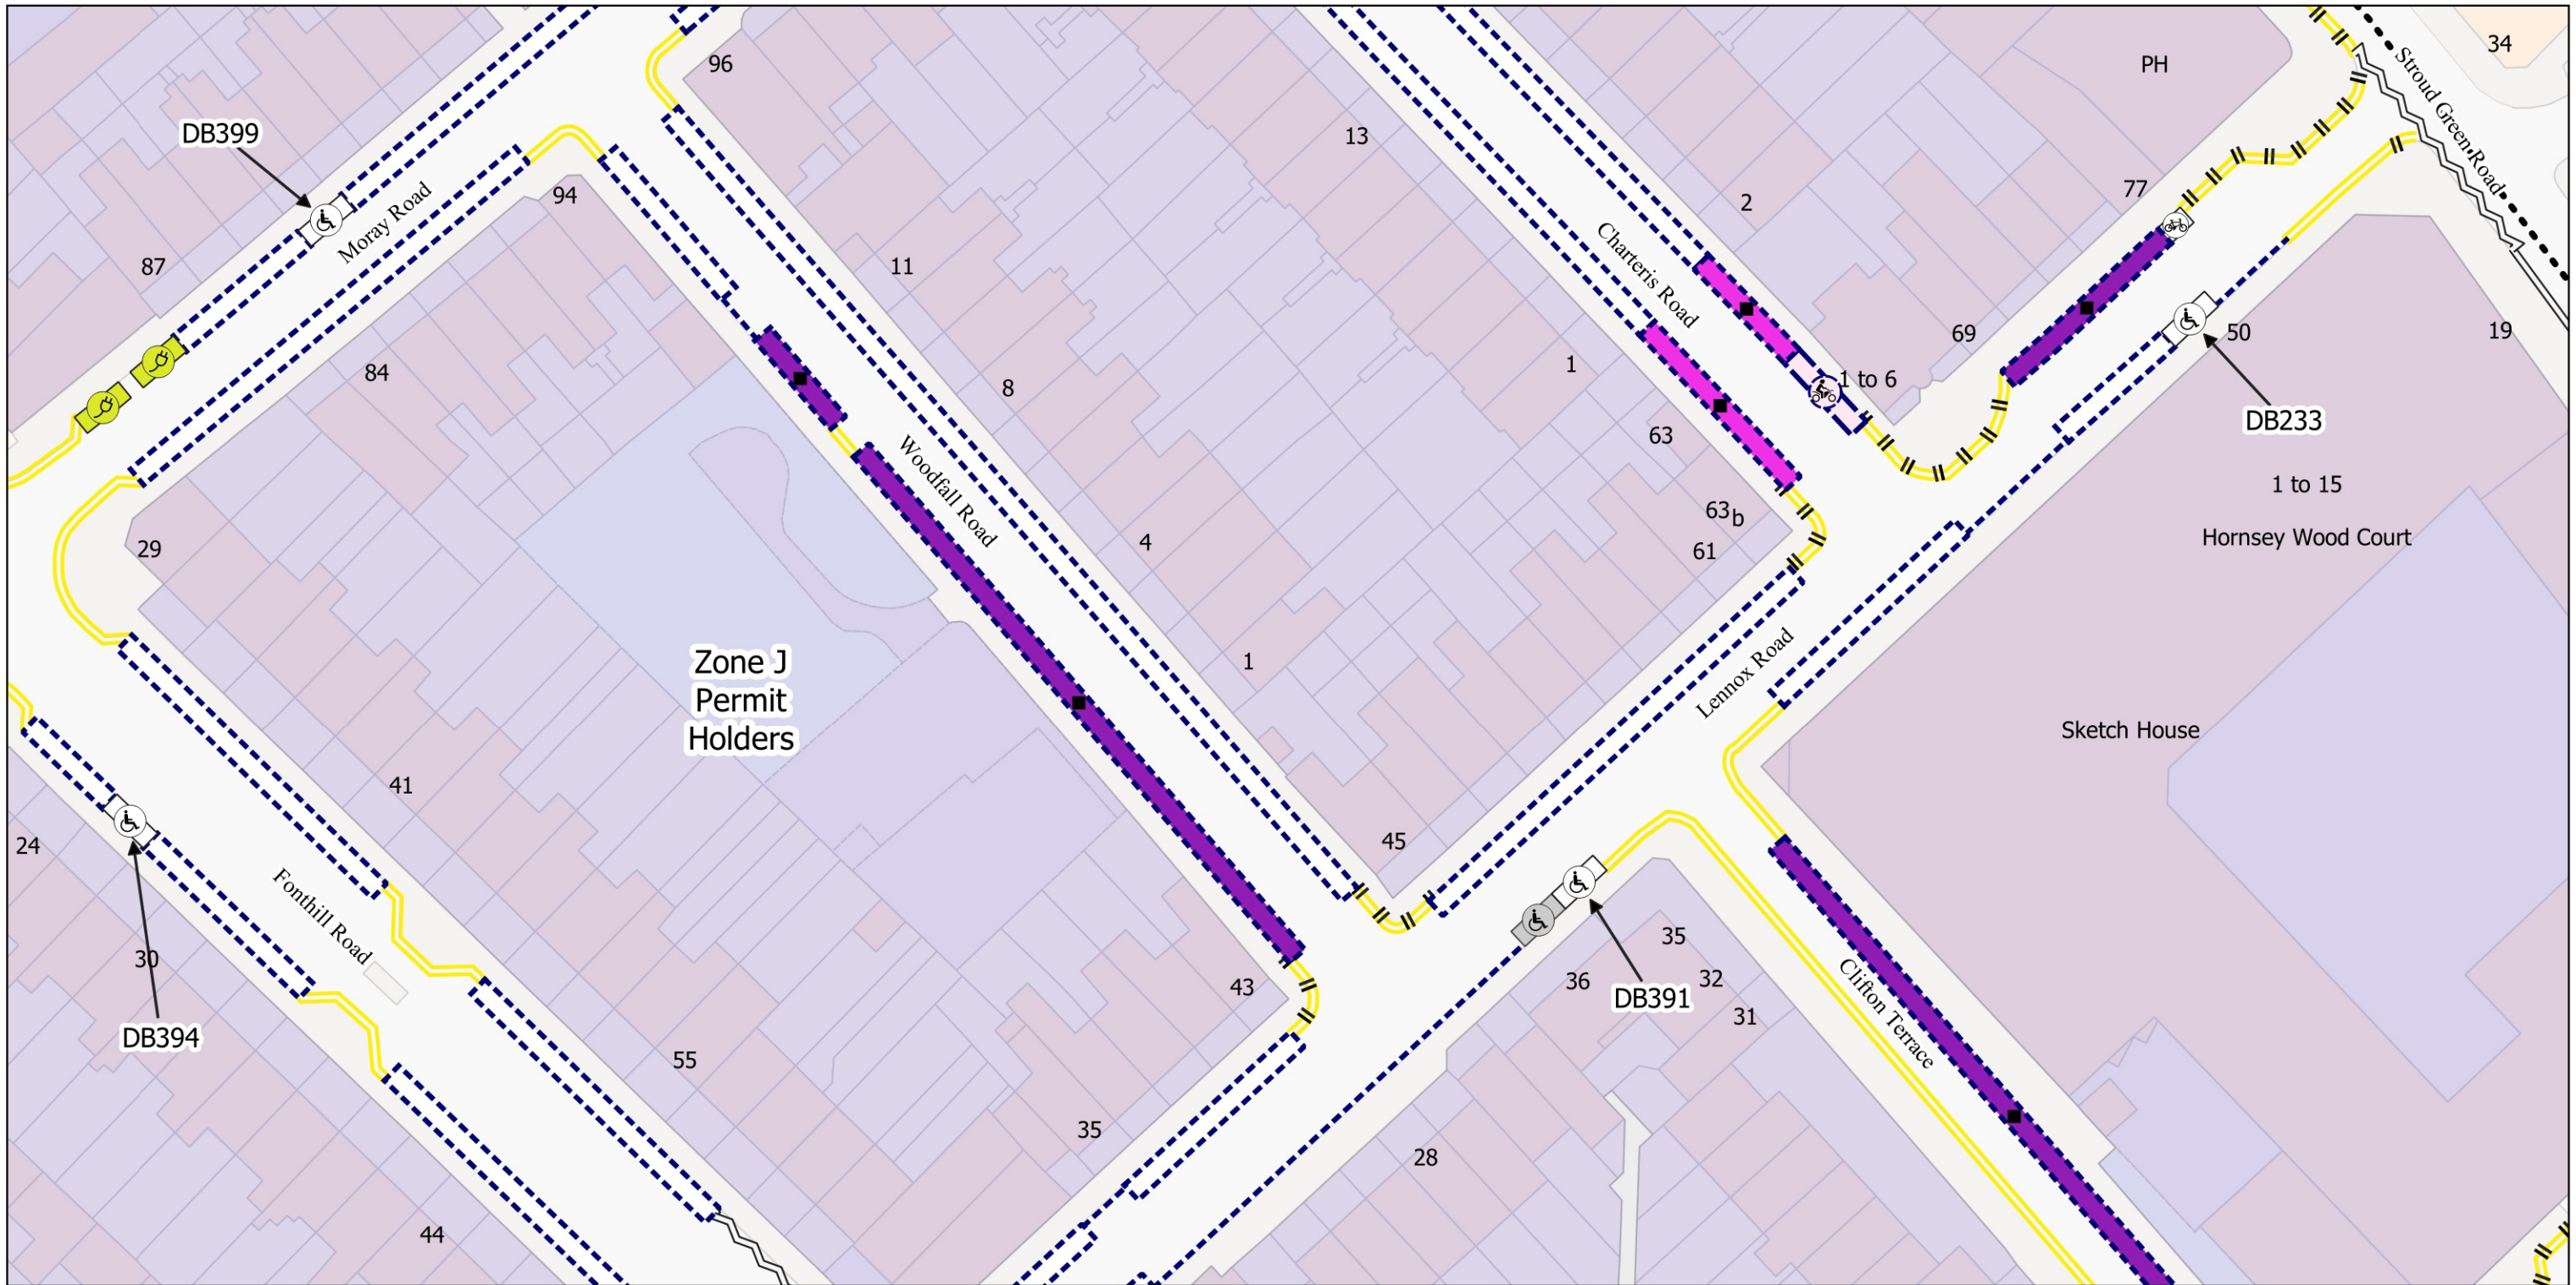


Map tile attached to the Order of 2023 (1)	Map tile attached to this order (2)	Effective date (3)
Map Tile I10 Revision No. 1	Map Tile I10 Revision No. 2	02/02/2024
Map Tile I11 Revision No. 0	Map Tile I11 Revision No. 1	02/02/2024
Map Tile J10 Revision No. 0	Map Tile J10 Revision No. 1	02/02/2024
Map Tile J11 Revision No. 0	Map Tile J11 Revision No. 1	02/02/2024

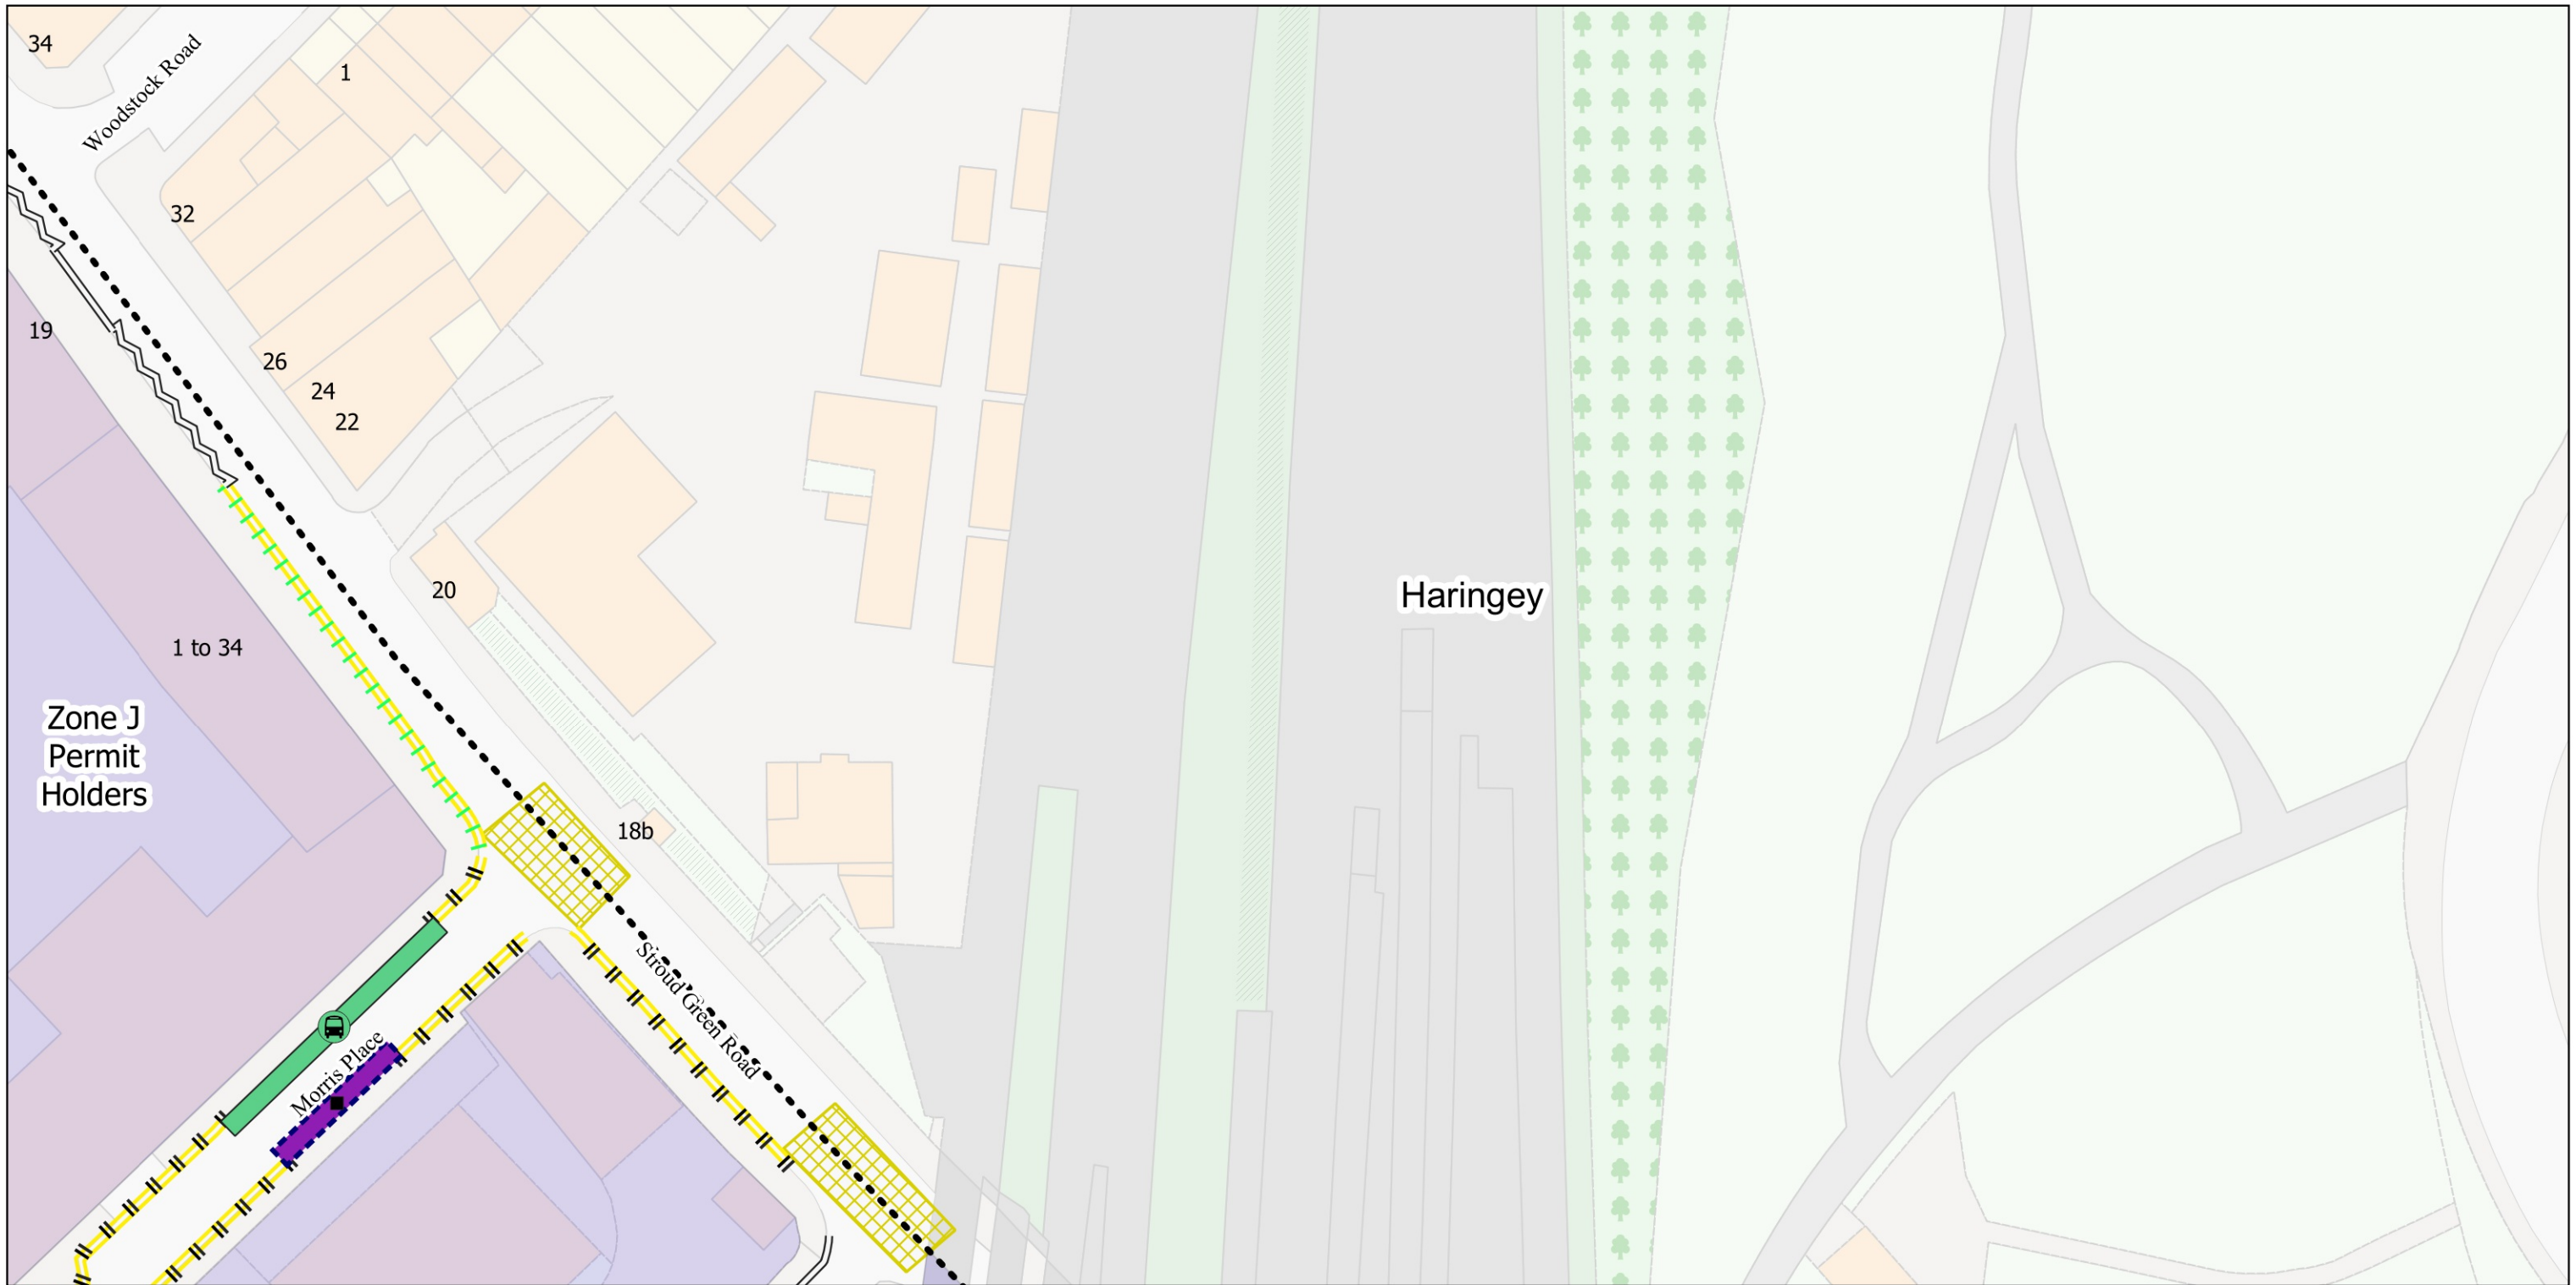
SCHEDULE 2 - Substituted map tiles (See Article 3(a) and Schedule 1)



- Resident Permit Mon-Sat 8.30am-6.30pm and match days
- Motorcycle Parking, charged: Mon-Sat 8.30am-6.30pm and match days
- Electric Vehicle Bay
- Disabled Persons Bay
- Dedicated Disabled Bay
- Bikehangar
- 2h Pay by Phone (1h NR) or Permit Holders Mon-Sat 8.30am-6.30pm and match days
- 2h Pay by Phone (1h NR) or Business Permit Mon-Sat 8.30am-6.30pm and match days
- No Loading at any time
- No Waiting at any time
- No Waiting Mon-Sat 8.30am-6.30pm and match days
- No Stopping at any time
- Controlled Parking Zone Boundary



-  Bus Stop
-  2h Pay by Phone (1h NR) or Permit Holders Mon-Sat 8.30am-6.30pm and match days
-  No Loading at any time
-  No Loading 7am-7pm
-  No Waiting at any time
-  No Stopping at any time
-  Controlled Parking Zone Boundary

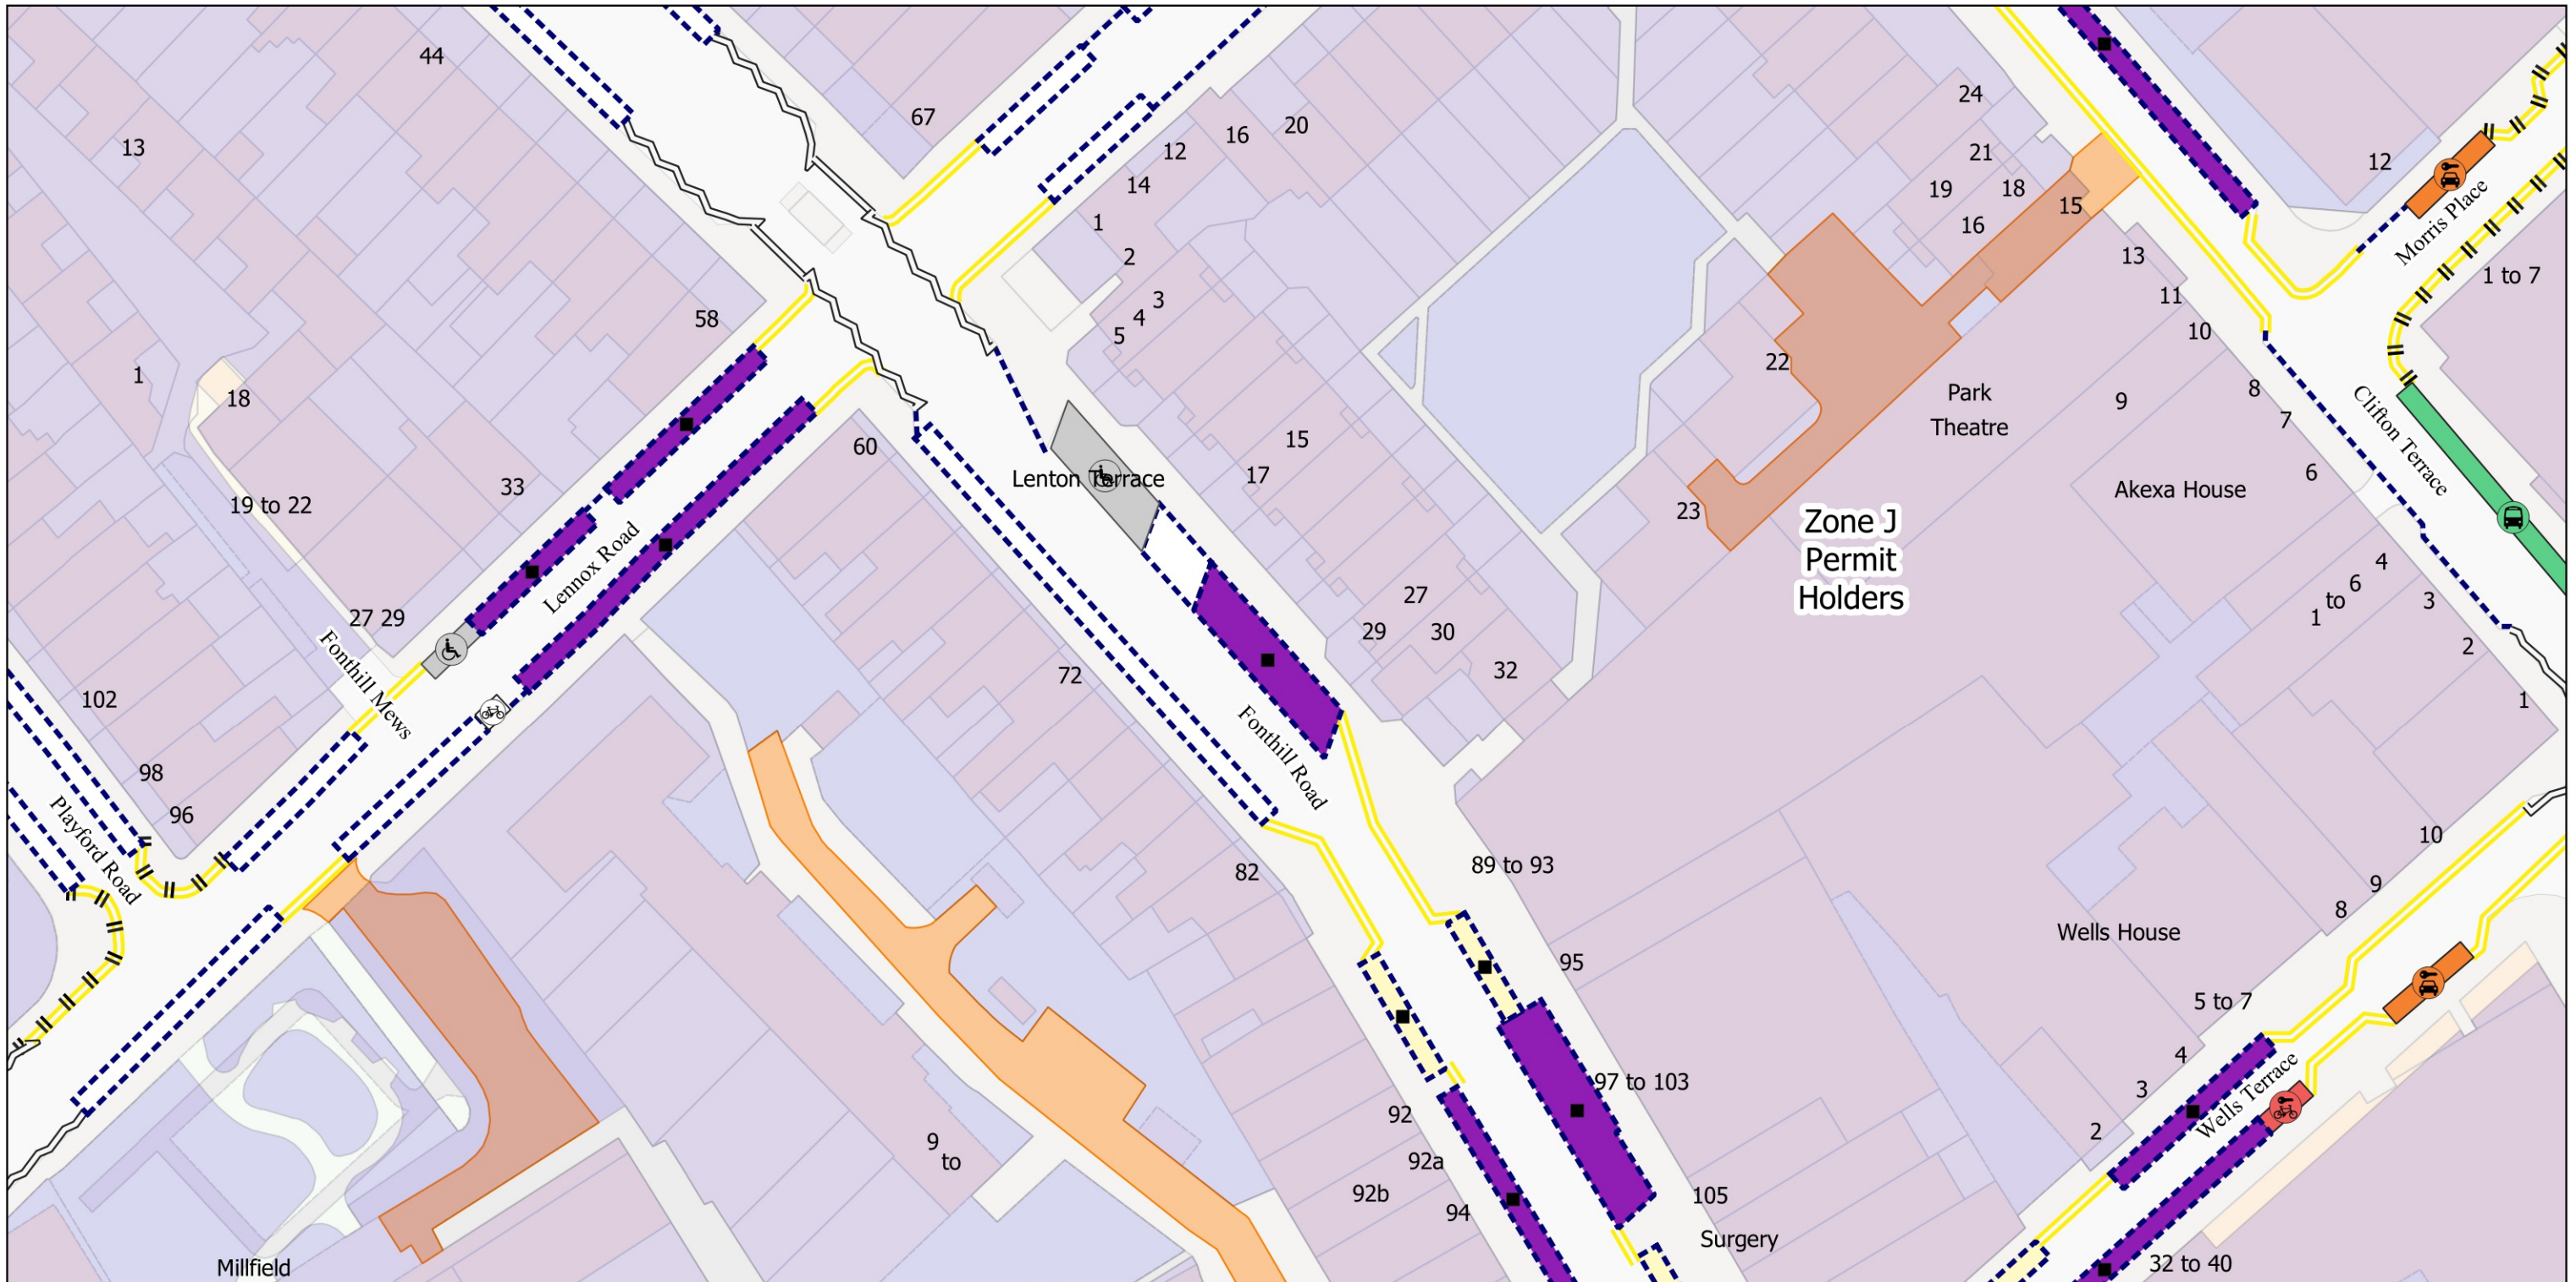


Resident Permit Mon-Sat 8.30am-6.30pm and match days	2h Pay by Phone (1h NR) Mon-Sat 8.30am-6.30pm and match days
Disabled Persons Bay	No Loading at any time
Cycle Hire	No Waiting at any time
Car Club Bay	No Waiting Mon-Sat 8.30am-6.30pm and match days
Bus Stop	No Stopping at any time
Bikehangar	Estate Roads
2h Pay by Phone (1h NR) or Permit Holders Mon-Sat 8.30am-6.30pm and match days	



The Islington (Charged-For Parking Places) (Amendment No. 6) Order 2024
 The Islington (Free Parking Places, Loading Places and Waiting, Loading and Stopping Restrictions) (Amendment No. 6) Order 2024
 © Crown copyright and database rights 2021. Ordnance Survey 100021551

Map Tile - J10 Revision Number - 1
 See article for match day restrictions.
 Status: Confirmed
 Effective From: 02/02/24
 Effective To: N/A

Scale: 1:625
 Grid: J9, J10, J11, K10

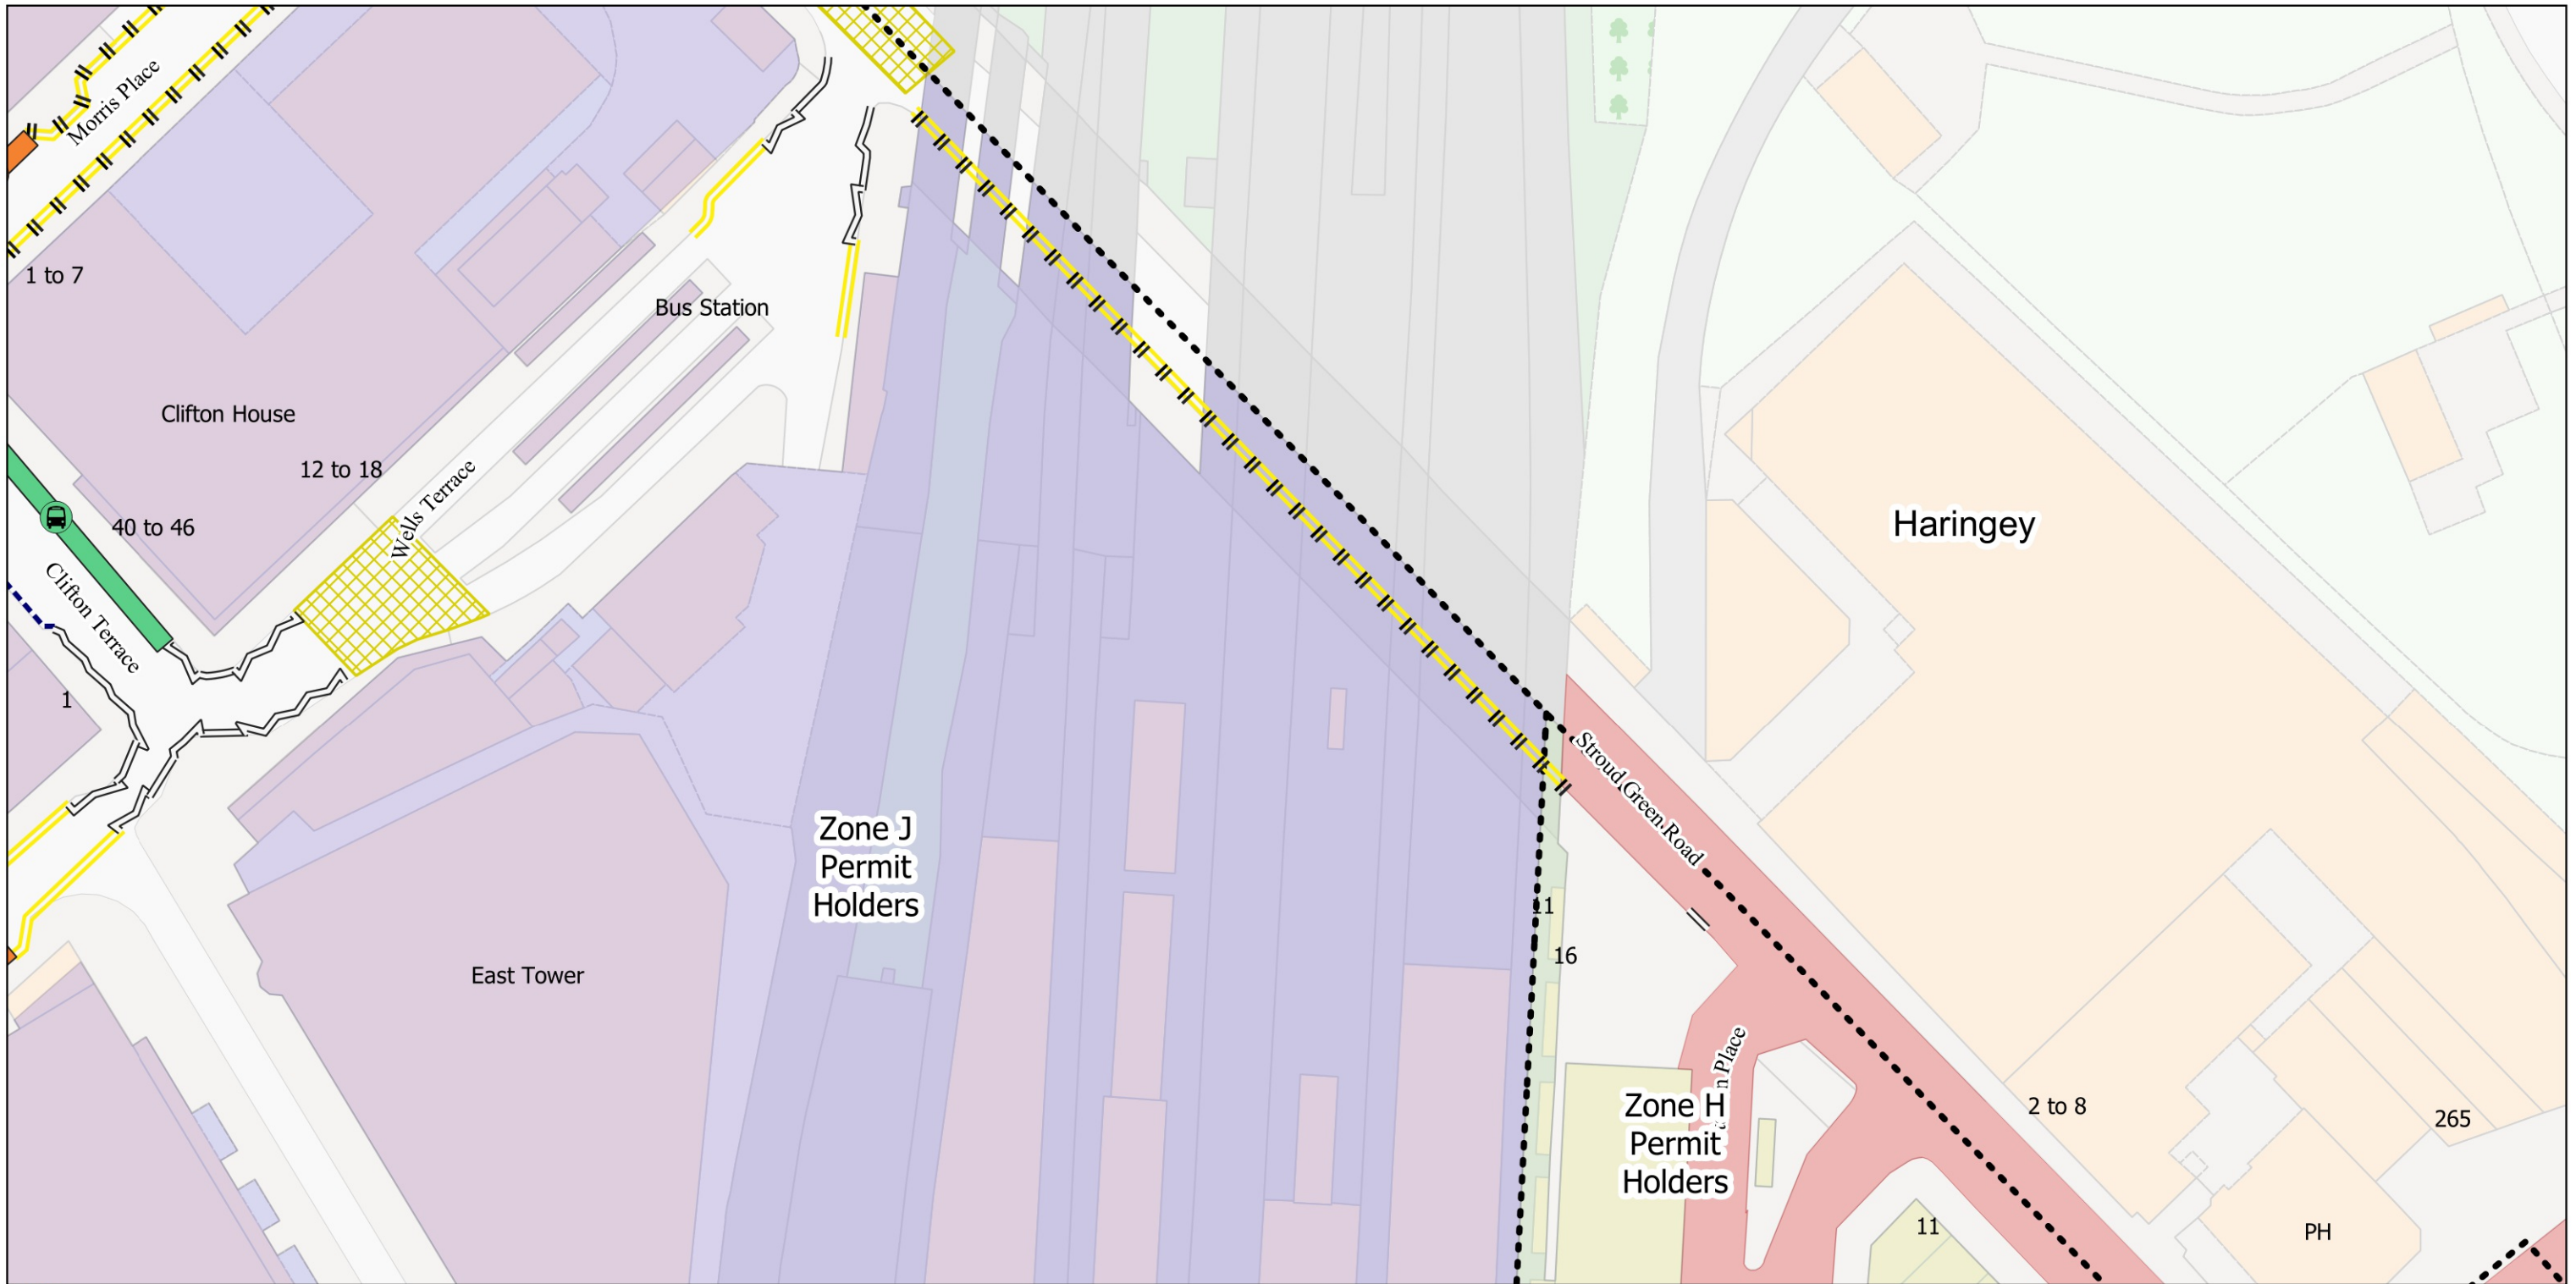

-  Car Club Bay
-  Bus Stop
-  No Loading at any time
-  No Waiting at any time
-  No Waiting Mon-Sat 8.30am-6.30pm and match days
-  No Stopping at any time
-  Controlled Parking Zone Boundary
-  TfL Controlled Roads