

London Borough of Islington

Traffic Management Order

2024/021

The Islington (Free Parking Places, Loading Places and Waiting, Loading and Stopping Restrictions) (Amendment No. 8) Order 2024

Made on ... 15 February 2024

Coming into operation on ... 16 February 2024

The Council of the London Borough of Islington, after consulting the Commissioner of Police of the Metropolis, in exercise of the powers conferred by sections 6 and 124 of and Part IV of Schedule 9 to the Road Traffic Regulation Act 1984^a, as amended by the Local Government Act 1985^b, and of all other powers thereunto enabling, hereby make the following Order:-

Citation and commencement

1. This Order may be cited as The Islington (Free Parking Places, Loading Places and Waiting, Loading and Stopping Restrictions) (Amendment No. 8) Order 2024 and shall come into force on the 16th of February 2024.

Interpretation

2. (1) In this Order:

“Council” means the Council of the London Borough of Islington;

“map schedule legend” means the map schedule legend attached to the Order of 2023 which, when used in conjunction with a map tile, identifies the specific type of parking place or loading place designated by or waiting restriction or loading restriction provided by this Order and the specific type of parking place and loading place designated by or waiting, loading or stopping restriction provided by the Order of 2023 and, where specified, certain of their governing provisions;

^a 1984 c.27

^b 1985 c.51

“map tile” means an individual map with a specific tile reference, being part of the map based schedule attached to this Order;

“map based schedule” means the collection of map tiles attached to and to be read in conjunction with this Order and listed in Schedule 1 to this Order which depicts the parking places designated by and the waiting restrictions and loading restrictions provided by this Order and the parking places and loading places designated by and waiting restrictions, loading restrictions and stopping restrictions provided by the Order of 2016 and, in conjunction with either the map schedule legend or a map tile label, or both, identifies the type of each particular parking place or loading place or length of waiting restrictions, loading restrictions or stopping restrictions, and, where specified, certain of their governing provisions:

Provided that the Council does not accept responsibility for any inaccuracies contained in the Ordnance Survey data relied upon to create the map based schedule and where a parking place, loading place or length of waiting restrictions, loading restrictions or stopping restrictions is depicted in the map based schedule, that parking place, loading place or length of waiting restrictions, loading restrictions or stopping restrictions will continue to apply irrespective of any subsequent changes that have been made to the underlying Ordnance Survey data

“the Order of 2023” means The Islington (Free Parking Places, Loading Places and Waiting, Loading and Stopping Restrictions) (Consolidation) Order 2023^o.

- (2) Any reference in this Order to any enactment shall be construed as a reference to that enactment as amended, applied, consolidated, re-enacted by or as having effect by virtue of any subsequent enactment.
- (3) Unless the context otherwise requires, any expression used in this Order which is also used in the Order of 2023 shall have the same meaning as in that Order.

Substitution of map tiles and amendments of the Order of 2023

3. Whilst this Order continues in force and without prejudice to the validity of anything done or to any liability incurred in respect of any act or omission before the coming into operation of this Order, the Order of 2023 shall have effect as though:
 - a) in respect of any map tile attached to that Order and specified in column 1 of

^o LBI 2023/002

Schedule 1 to this Order, there were substituted by the map tile attached to this Order in Schedule 3 and specified in relation thereto in column 2 of Schedule 1 to this Order.

Placing of traffic signs, etc

4. The Council shall:

- (a) place and maintain traffic signs indicating the limits of each waiting restriction imposed by this Order; and
- (b) carry out such other work as is reasonably required for the purposes of the satisfactory operation of a length of each waiting restriction.

Dated this fifteenth day of February 2024

Tony Ralph

Director of Environment & Commercial Operations


SCHEDULE 1 – see Article 3(a)

Map tile attached to the Order of 2023 (1)	Map tile attached to this order (2)	Effective date (3)
Map Tile S8 Revision No. 0	Map Tile S8 Revision No. 1	16/02/2024
Map Tile T8 Revision No. 0	Map Tile T8 Revision No. 1	16/02/2024
Map Tile U7 Revision No. 0	Map Tile U7 Revision No. 1	16/02/2024
Map Tile U8 Revision No. 0	Map Tile U8 Revision No. 1	16/02/2024
Map Tile V7 Revision No. 0	Map Tile V7 Revision No. 1	16/02/2024
Map Tile V8 Revision No. 0	Map Tile V8 Revision No. 1	16/02/2024
Map Tile W6 Revision No. 0	Map Tile W6 Revision No. 1	16/02/2024
Map Tile W7 Revision No. 0	Map Tile W7 Revision No. 1	16/02/2024
Map Tile X6 Revision No. 0	Map Tile X6 Revision No. 1	16/02/2024
Map Tile Y6 Revision No. 0	Map Tile Y6 Revision No. 1	16/02/2024
Map Tile AA5 Revision No. 0	Map Tile AA5 Revision No. 1	16/02/2024

SCHEDULE 2 – Road Index

Road (1)	Grid Cell (2)
Beacon Hill	W6, X6
Biddestone Road	T8, U8
Caledonian Road	S8, T8, U8, V8
Camden Lane	AA5
Camden Mews	AA5
Camden Road	S8, T8, U7, W6, X6, AA5
Cardozo Road	W7
Cliff Road	AA5
Corporation Street	Y6
Dalmeny Avenue	W6
Drovers Way	AA5
Freegrove Road	V7, V8, W7, X6
Hartham Road	X6, Y6
Hillmarton Road	W6, W7
Holloway Road	S8, T8
Hungerford Road	W6, W7, X6, Y6, AA5
Keighley Close	U7, V7
Lorraine Estate	T8, U8
Lorraine Road	T8
Middleton Grove	X6, Y6
Middleton Mews	X6
North Road	AA5
Penn Road	U7, U8, V7, V8, W7
Quemerford Road	U8, V8
Rowstock Gardens	X6, Y6, AA5
Russet Crescent	V8
Staveley Close	U7, V7
Stock Orchard Crescent	V8
Sturmer Way	V8
Surr Street	X6, Y6
Tollington Road	S8
Warlters Road	S8, T8
Whitby Court	U7
Widdenham Road	U8, V8
Williamson Street	U7
York Way	AA5

SCHEDULE 3 - Substituted map tiles (See Article 3(a) and Schedule 1)

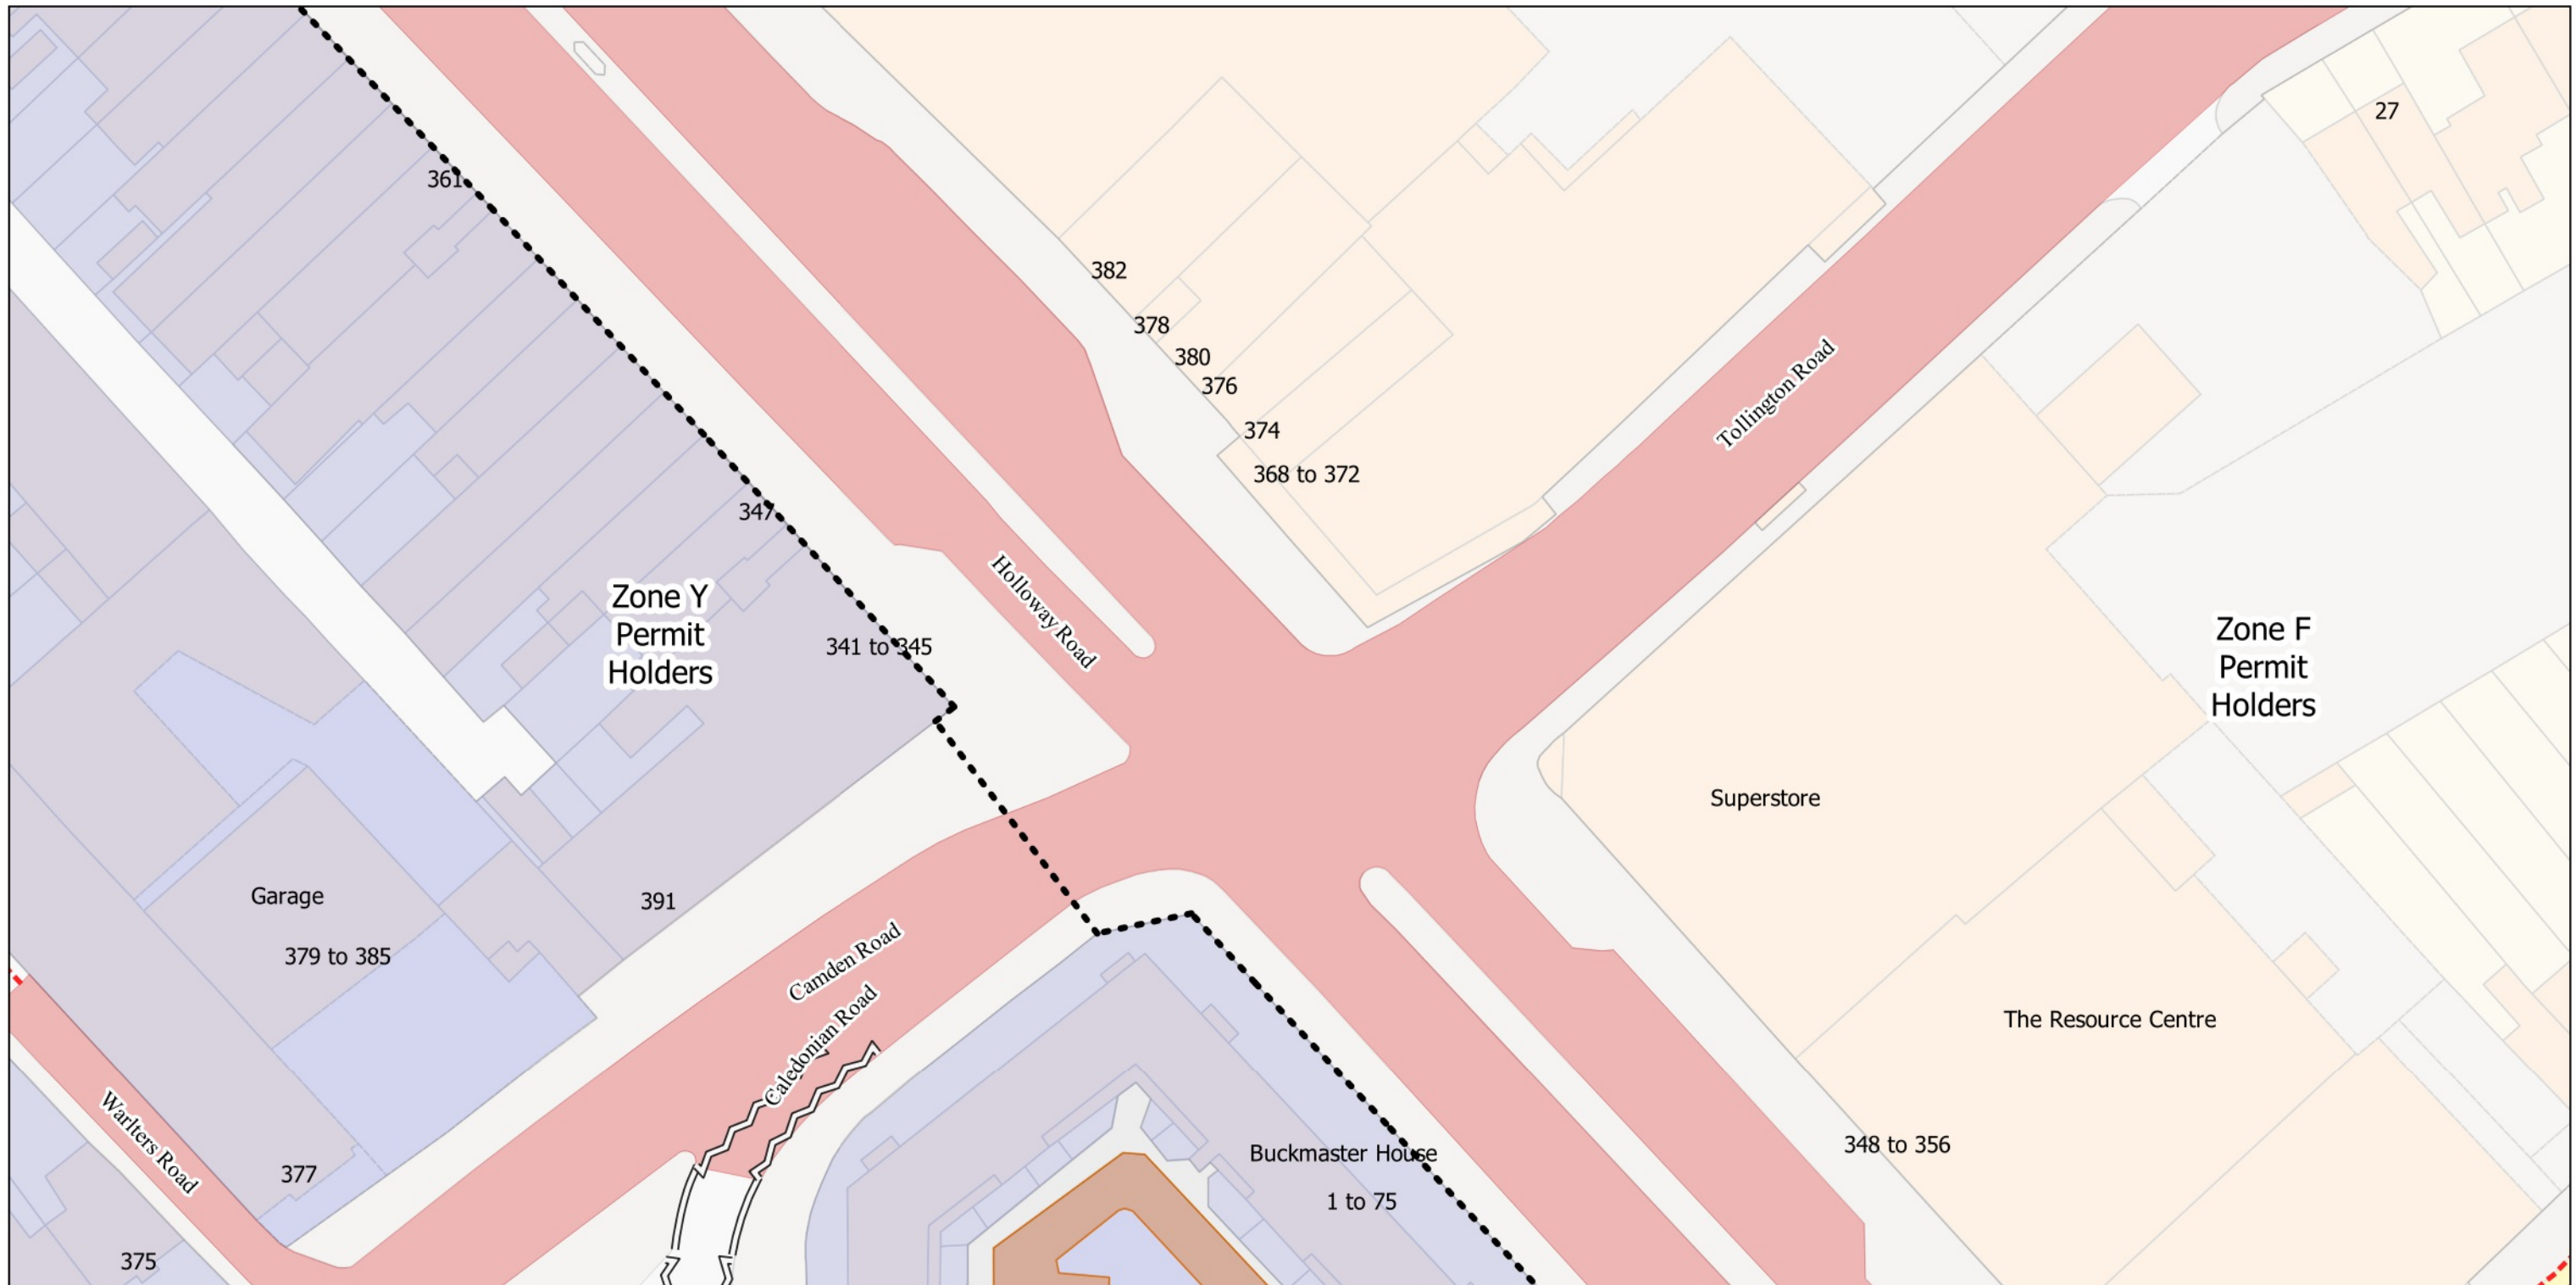


- No Stopping at any time
- - - No Waiting Mon-Fri 8.30am-6.30pm Sat 8.30am-1.30pm and match days
- 2h Pay by Phone (1h NR) Mon-Fri 8.30am-6.30pm Sat 8.30am-1.30pm and match days
- Controlled Parking Zone Boundary
- Estate Roads
- TfL Controlled Roads



The Islington (Charged-For Parking Places) (Amendment No. 8) Order 2024
 The Islington (Free Parking Places, Loading Places and Waiting, Loading and Stopping Restrictions) (Amendment No. 8) Order 2024
 © Crown copyright and database rights 2021. Ordnance Survey 100021551

Map Tile - S8 Revision Number - 1
 See article for match day restrictions.
Status: Confirmed
Effective From: 16/02/2024
Effective To: N/A

Scale: 1:625
 Grid: S7, T8, R8, S9

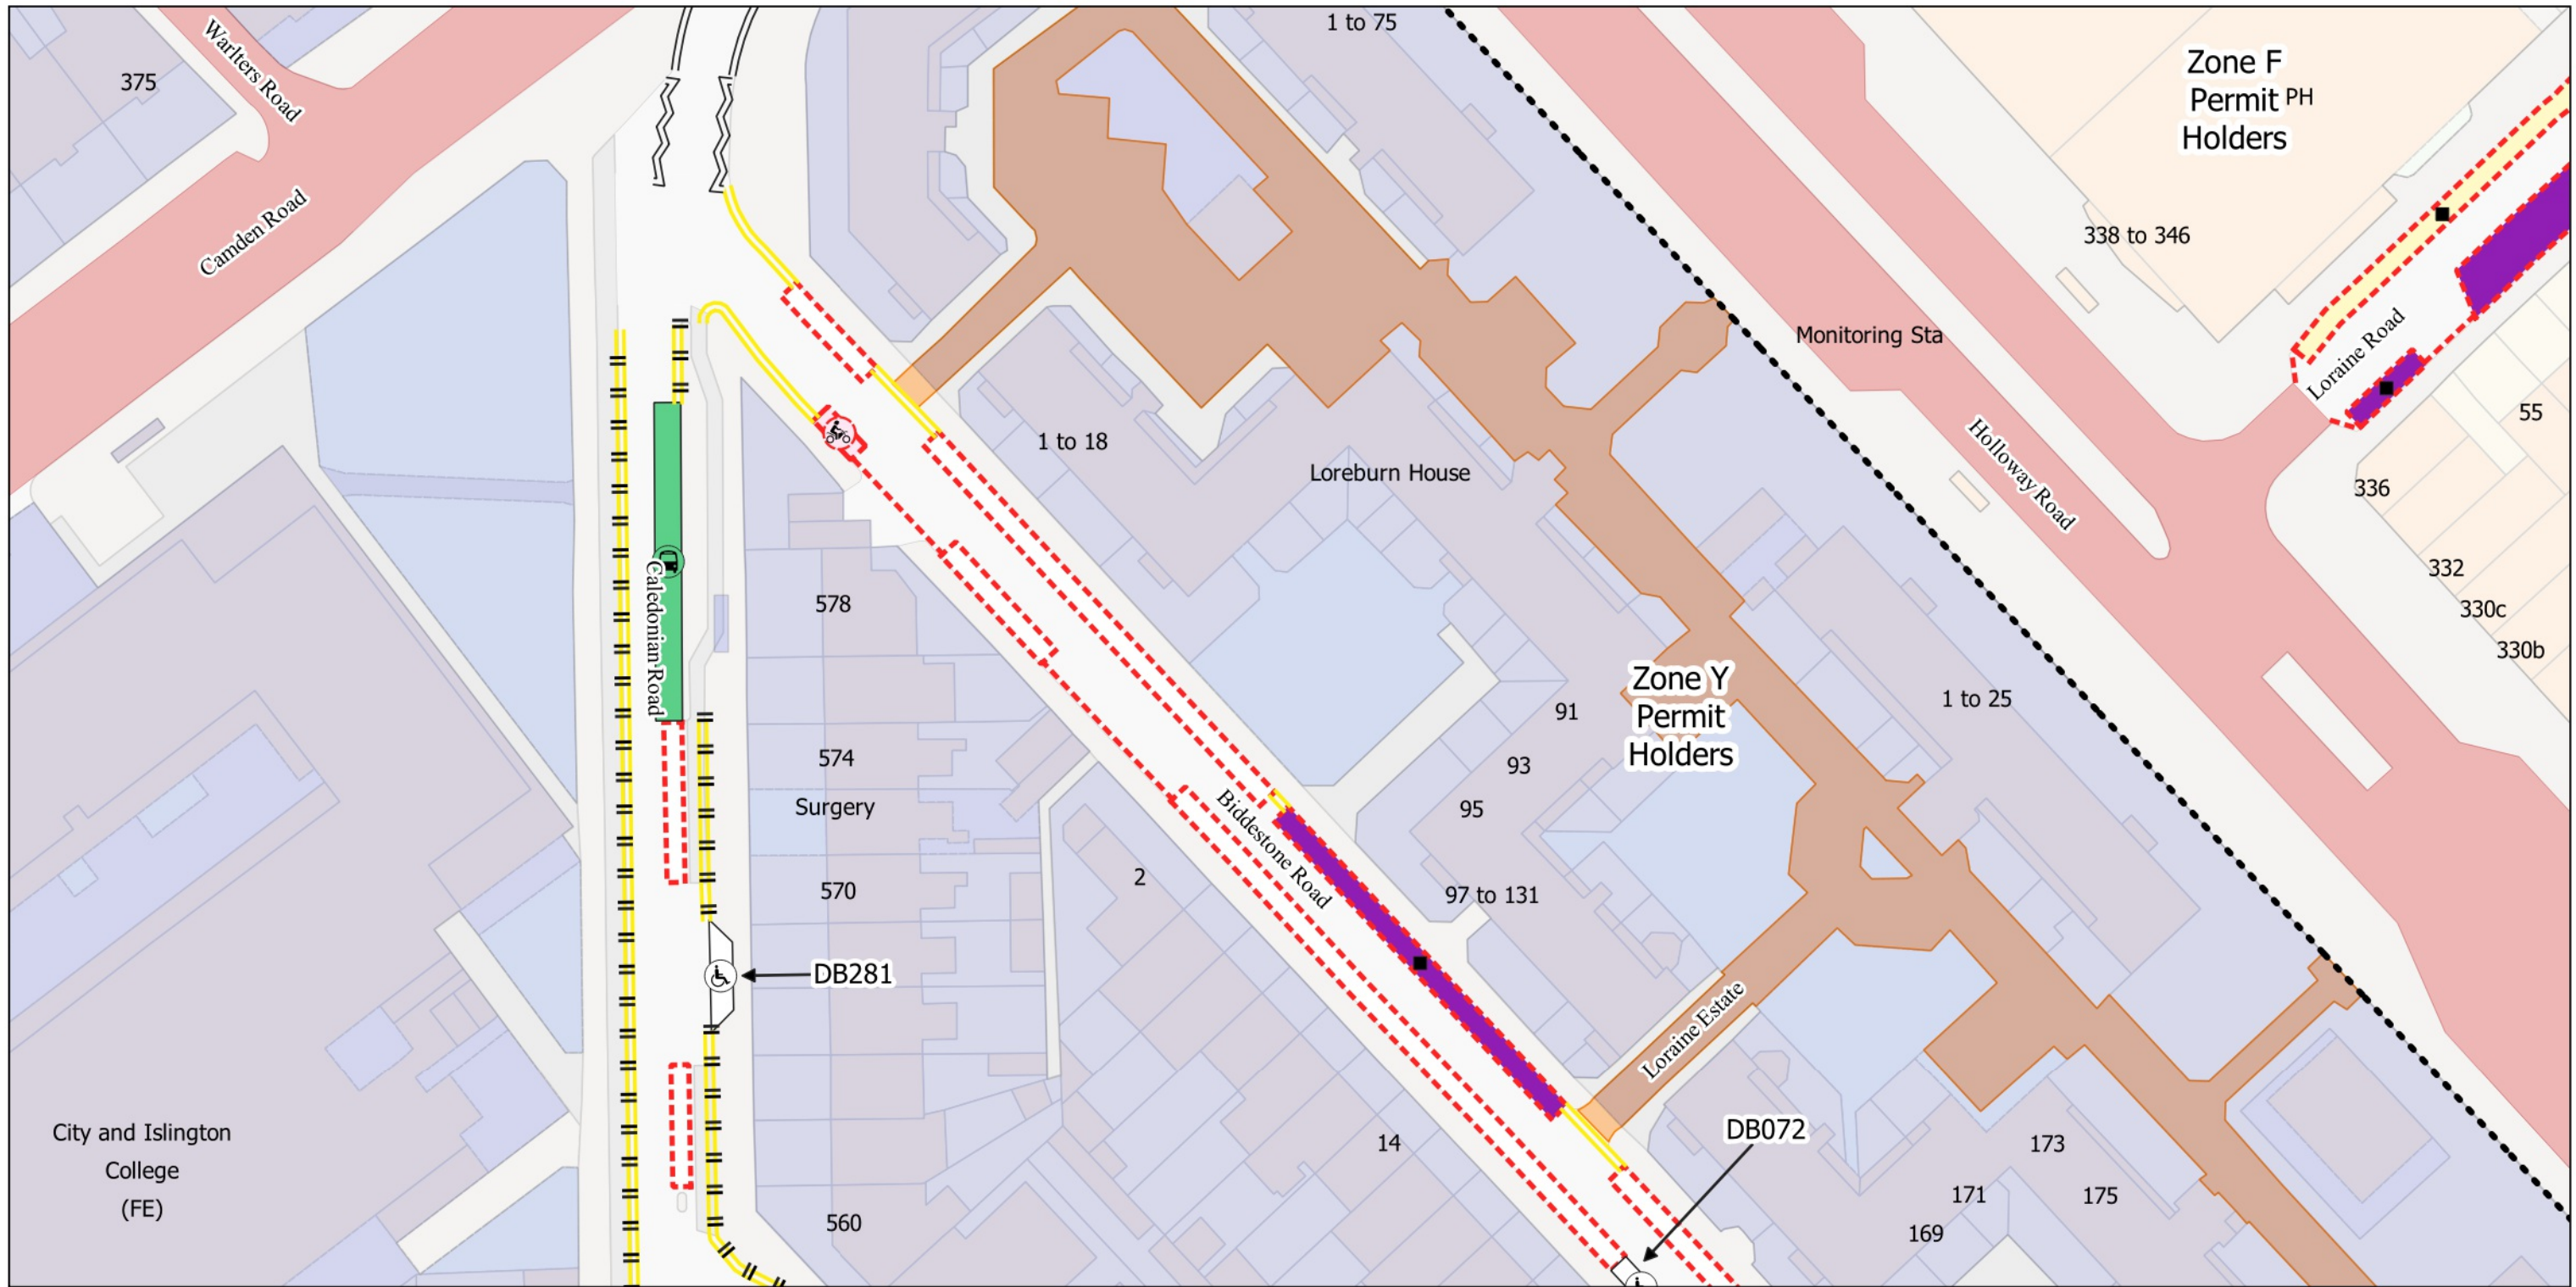

- No Stopping at any time
- || No Loading at any time
- No Waiting at any time
- - - No Waiting Mon-Fri 8.30am-6.30pm Sat 8.30am-1.30pm and match days
- - - Resident Permit Mon-Fri 8.30am-6.30pm Sat 8.30am-1.30pm and match days
- 🛵 Motorcycle Parking, charged: Mon-Fri 8.30am-6.30pm Sat 8.30am-1.30pm and match days
- ♿ Dedicated Disabled Bay
- 🚌 Bus Stop
- 📞 2h Pay by Phone (1h NR) or Permit Holders Mon-Fri 8.30am-6.30pm Sat 8.30am-1.30pm and match days
- 📞 2h Pay by Phone (1h NR) Mon-Fri 8.30am-6.30pm Sat 8.30am-1.30pm and match days
- - - Controlled Parking Zone Boundary
- 🏠 Estate Roads
- 🚦 TfL Controlled Roads



The Islington (Charged-For Parking Places) (Amendment No. 8) Order 2024
 The Islington (Free Parking Places, Loading Places and Waiting, Loading and Stopping Restrictions) (Amendment No. 8) Order 2024
 © Crown copyright and database rights 2021. Ordnance Survey 100021551


Map Tile - T8 Revision Number - 1
 See article for match day restrictions.

Scale: 1:625
 Grid: T7, T9, S8, U8

Status: Confirmed

Effective From: 16/02/2024

Effective To: N/A

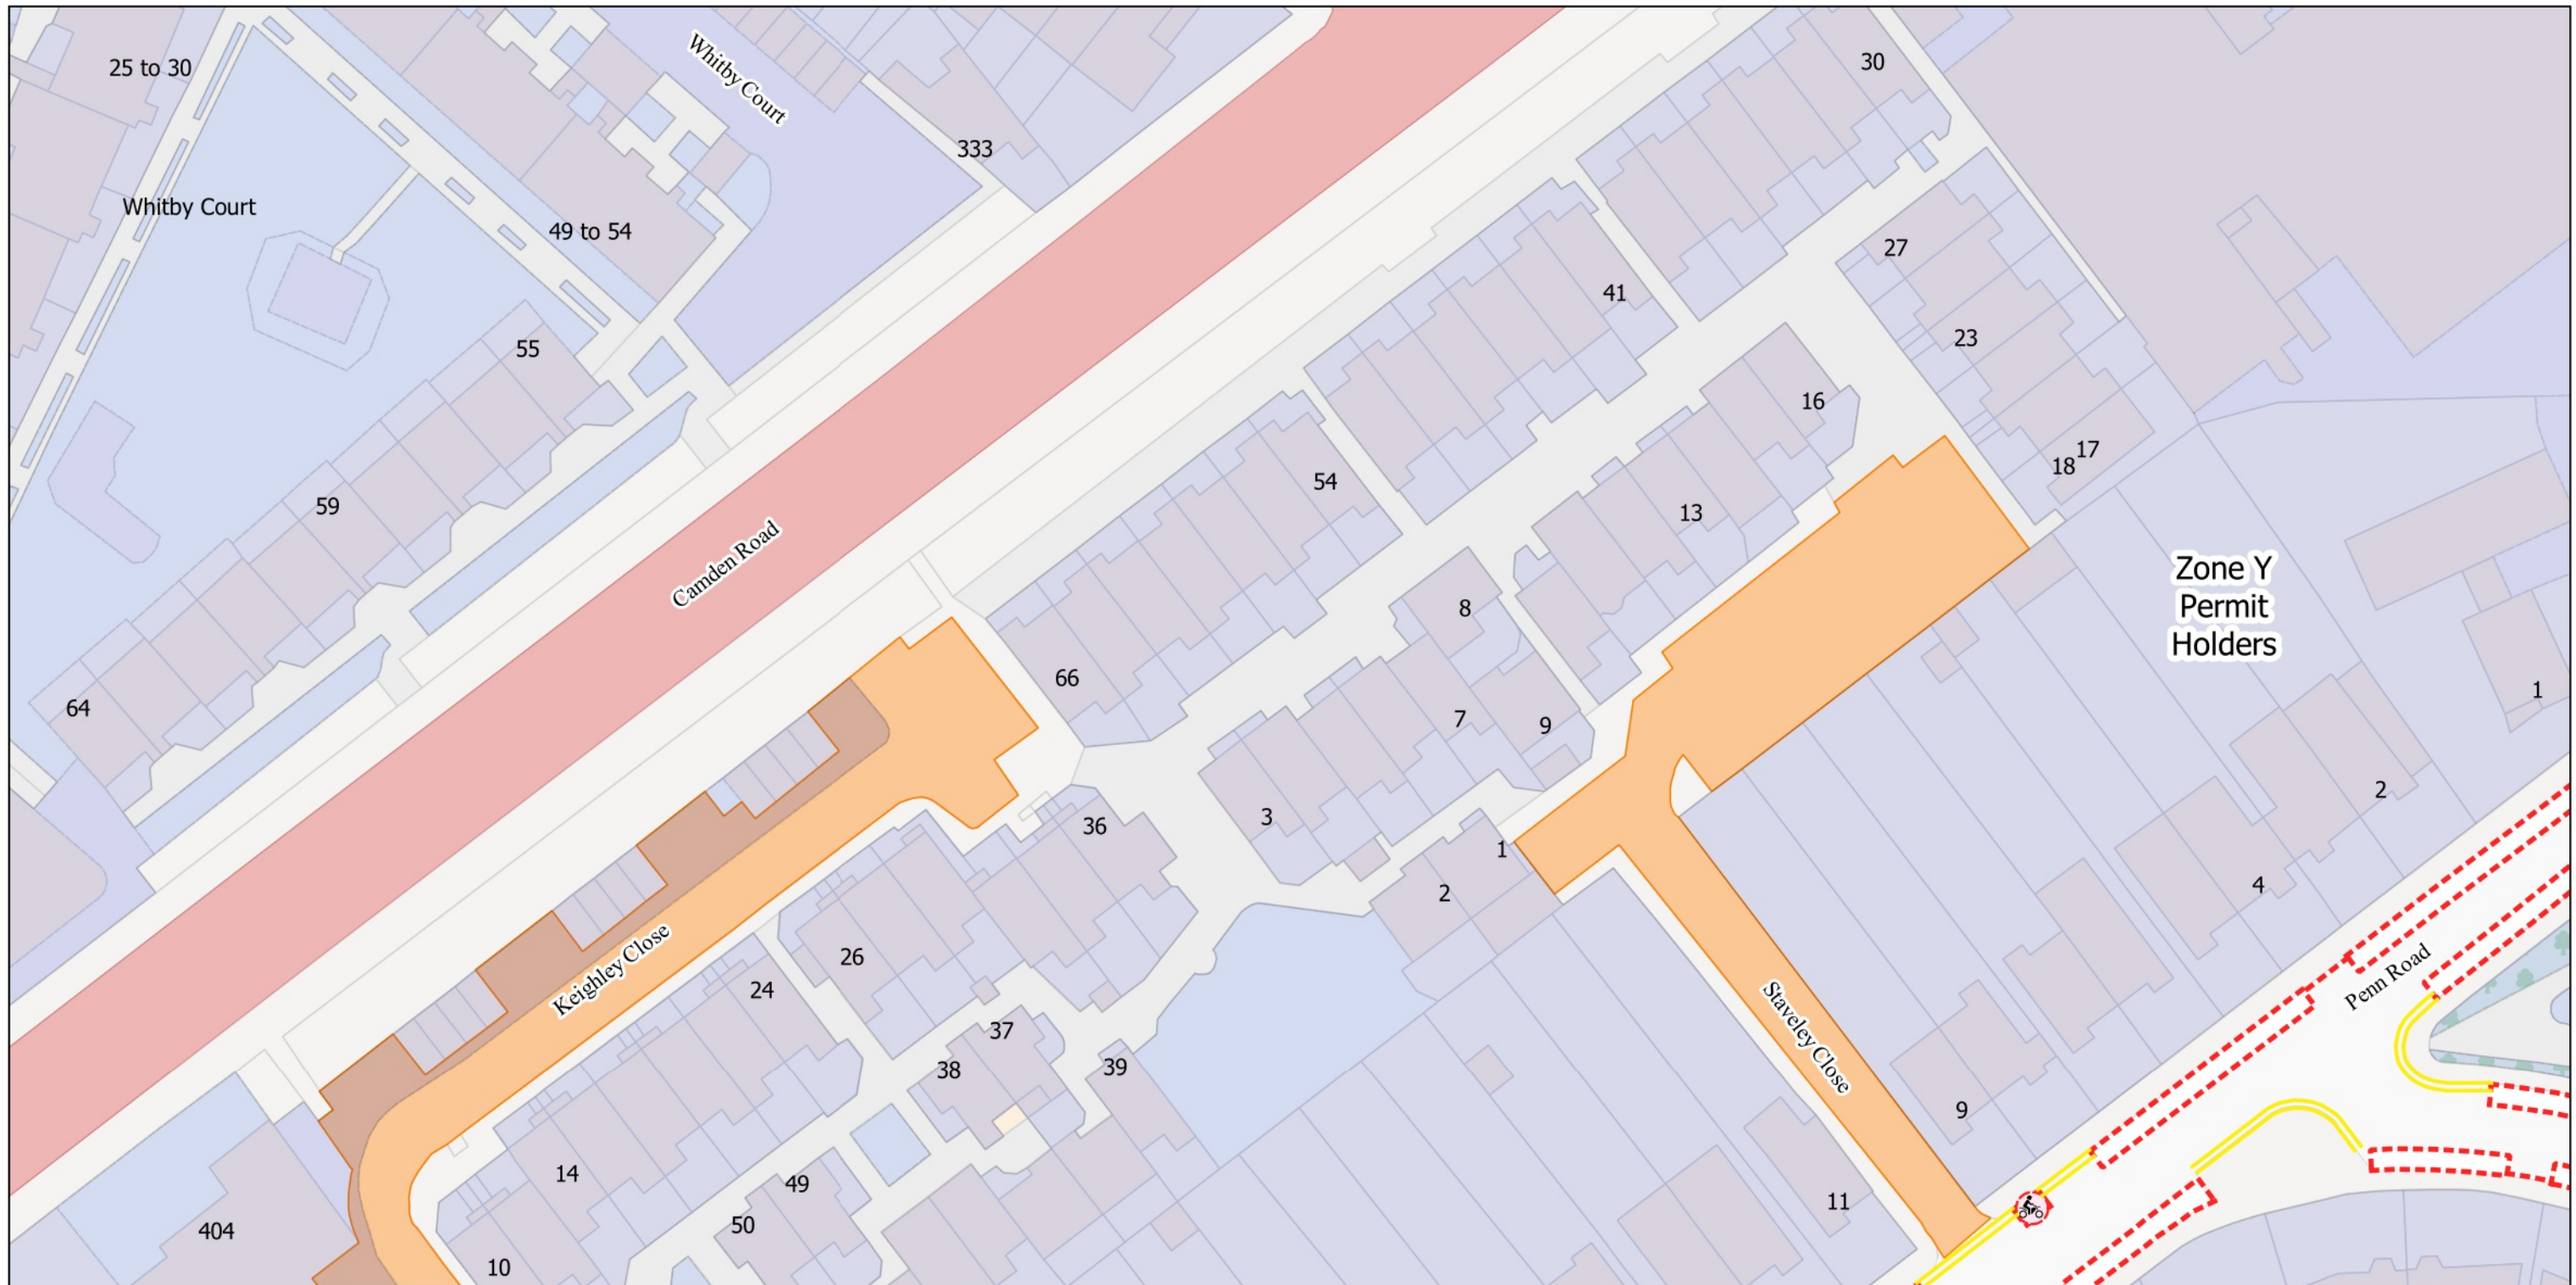

- No Waiting at any time
- - - No Waiting Mon-Fri 8.30am-6.30pm Sat 8.30am-1.30pm and match days
- . . . Resident Permit Mon-Fri 8.30am-6.30pm Sat 8.30am-1.30pm and match days
- 🚲 Motorcycle Parking, charged: Mon-Fri 8.30am-6.30pm Sat 8.30am-1.30pm and match days
- Estate Roads
- TfL Controlled Roads



- No Stopping at any time
- || No Loading at any time
- No Waiting at any time
- - - No Waiting Mon-Fri 8.30am-6.30pm Sat 8.30am-1.30pm and match days
- - - Resident Permit Mon-Fri 8.30am-6.30pm Sat 8.30am-1.30pm and match days
- ♿ Disabled Persons Bay
- ♿ Dedicated Disabled Bay
- 🚲 Bikehangar
- 📱 2h Pay by Phone (1h NR) or Permit Holders Mon-Fri 8.30am-6.30pm Sat 8.30am-1.30pm and match days
- ⚠️ 20 min Free Parking (2h NR) Mon-Fri 8.30am-6.30pm Sat 8.30am-1.30pm and match days
- ⋯ Controlled Parking Zone Boundary
- 🏠 Estate Roads



The Islington (Charged-For Parking Places) (Amendment No. 8) Order 2024
 The Islington (Free Parking Places, Loading Places and Waiting, Loading and Stopping Restrictions) (Amendment No. 8) Order 2024
 © Crown copyright and database rights 2021. Ordnance Survey 100021551


Map Tile - U8 Revision Number - 1
 See article for match day restrictions.

Scale: 1:625 U7 T8 U9 V8

Status: Confirmed

Effective From: 16/02/2024

Effective To: N/A

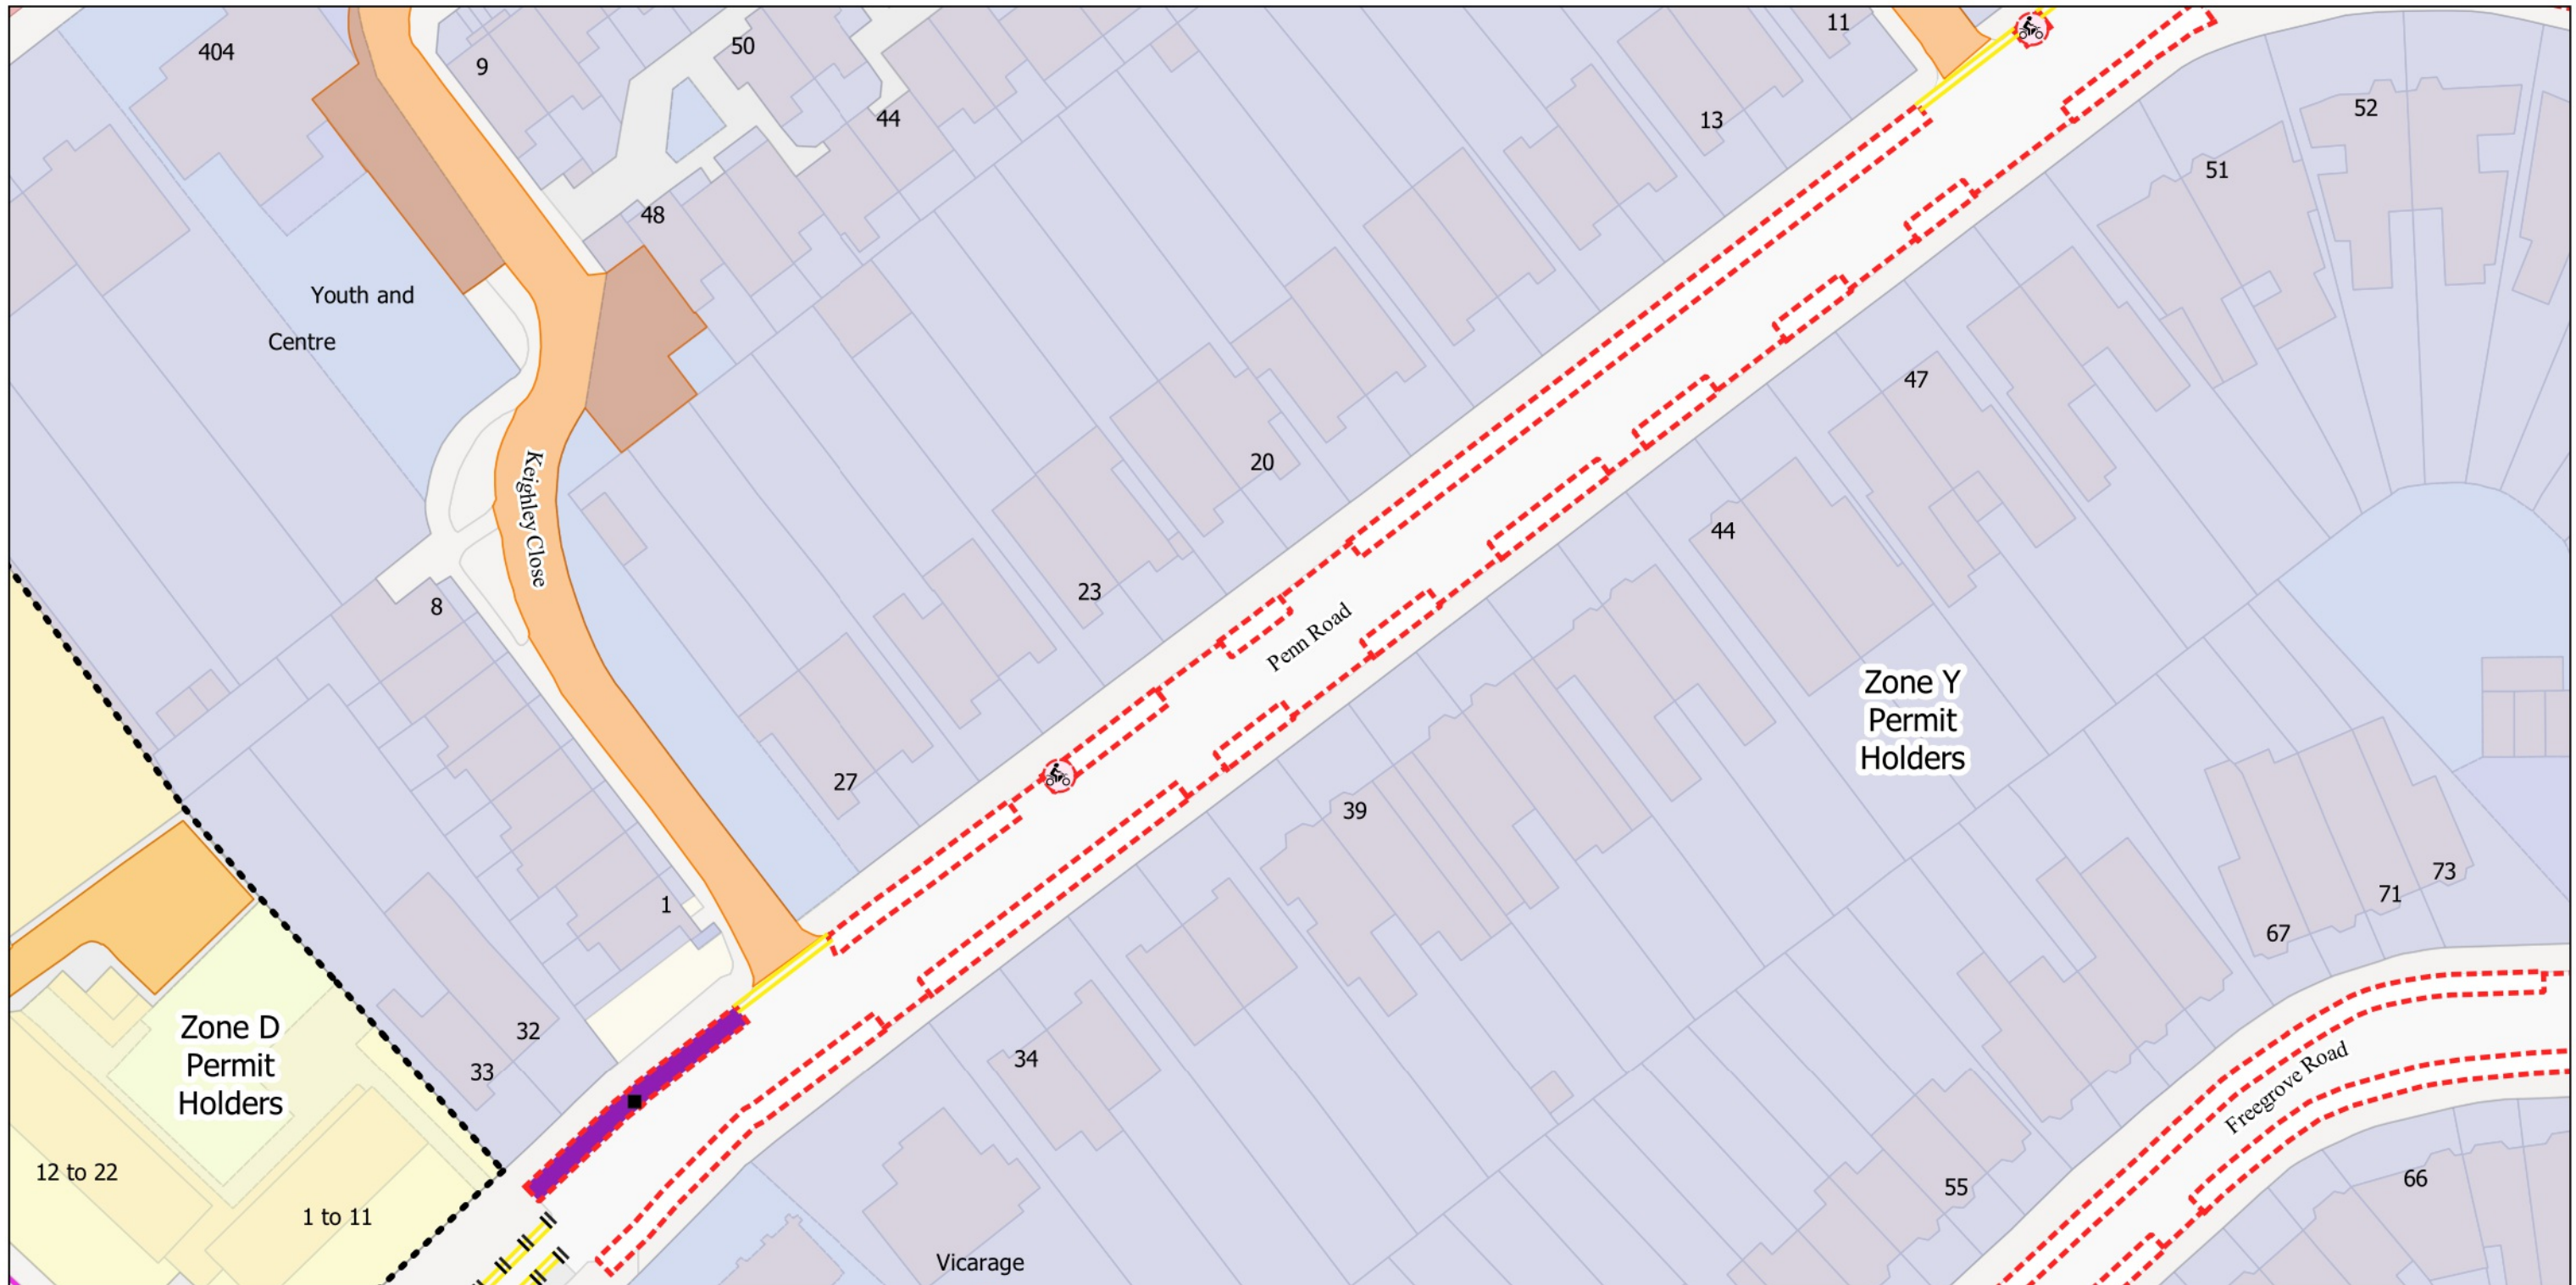


- || No Loading at any time
- No Waiting at any time
- No Waiting Mon-Fri 9.30am-4.30pm
- - - No Waiting Mon-Fri 8.30am-6.30pm Sat 8.30am-1.30pm and match days
- ⋯ Resident Permit Mon-Fri 8.30am-6.30pm Sat 8.30am-1.30pm and match days
- Ⓜ Motorcycle Parking, charged: Mon-Fri 8.30am-6.30pm Sat 8.30am-1.30pm and match days
- Ⓜ 2h Pay by Phone (1h NR) or Permit Holders Mon-Fri 8.30am-6.30pm Sat 8.30am-1.30pm and match days
- - - Controlled Parking Zone Boundary
- Orange Estate Roads
- Pink TfL Controlled Roads




The Islington (Charged-For Parking Places) (Amendment No. 8) Order 2024
 The Islington (Free Parking Places, Loading Places and Waiting, Loading and Stopping Restrictions) (Amendment No. 8) Order 2024
 © Crown copyright and database rights 2021. Ordnance Survey 100021551

Map Tile - V7 Revision Number - 1
 Status: Confirmed
 Effective From: 16/02/2024
 Effective To: N/A

Scale: 1:625
 U7
 V6
 W7
 V8

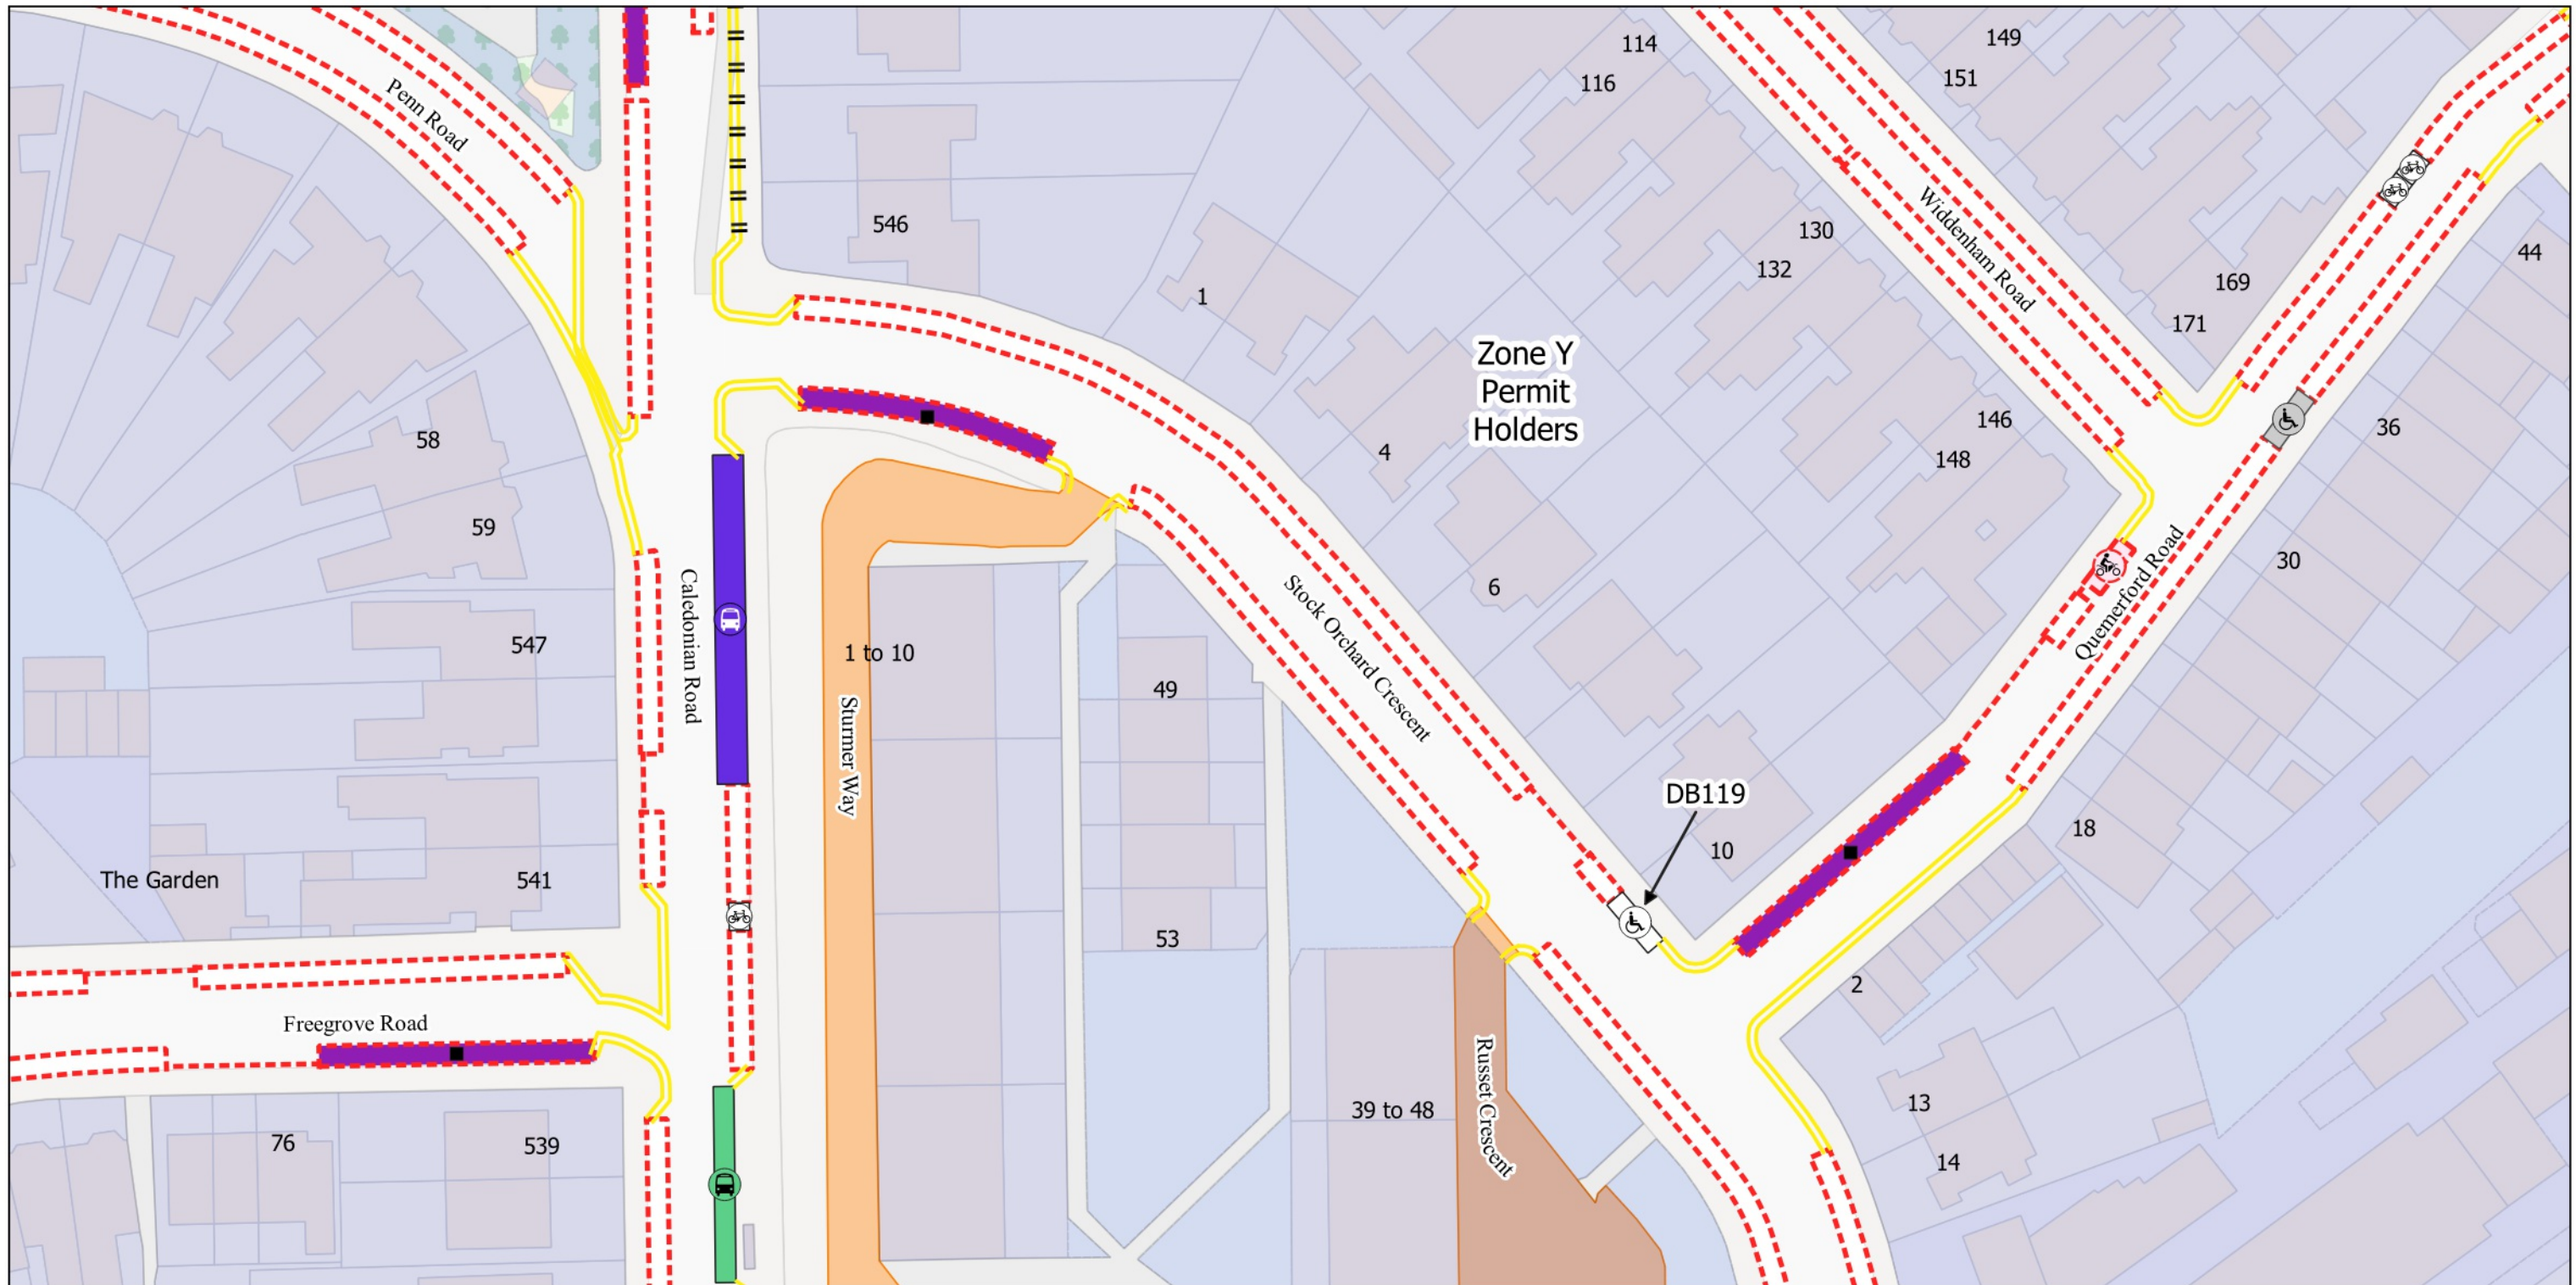

- || No Loading at any time
- No Waiting at any time
- - - No Waiting Mon-Fri 8.30am-6.30pm Sat 8.30am-1.30pm and match days
- ⋈ Resident Permit Mon-Fri 8.30am-6.30pm Sat 8.30am-1.30pm and match days
- ⋈ Motorcycle Parking, charged: Mon-Fri 8.30am-6.30pm Sat 8.30am-1.30pm and match days
- ♿ Disabled Persons Bay
- ♿ Dedicated Disabled Bay
- 🚌 Bus Stop
- 🚌 Bus Stand
- 🚲 Bikehangar
- 🚲 2h Pay by Phone (1h NR) or Permit Holders Mon-Fri 8.30am-6.30pm Sat 8.30am-1.30pm and match days
- 🏠 Estate Roads

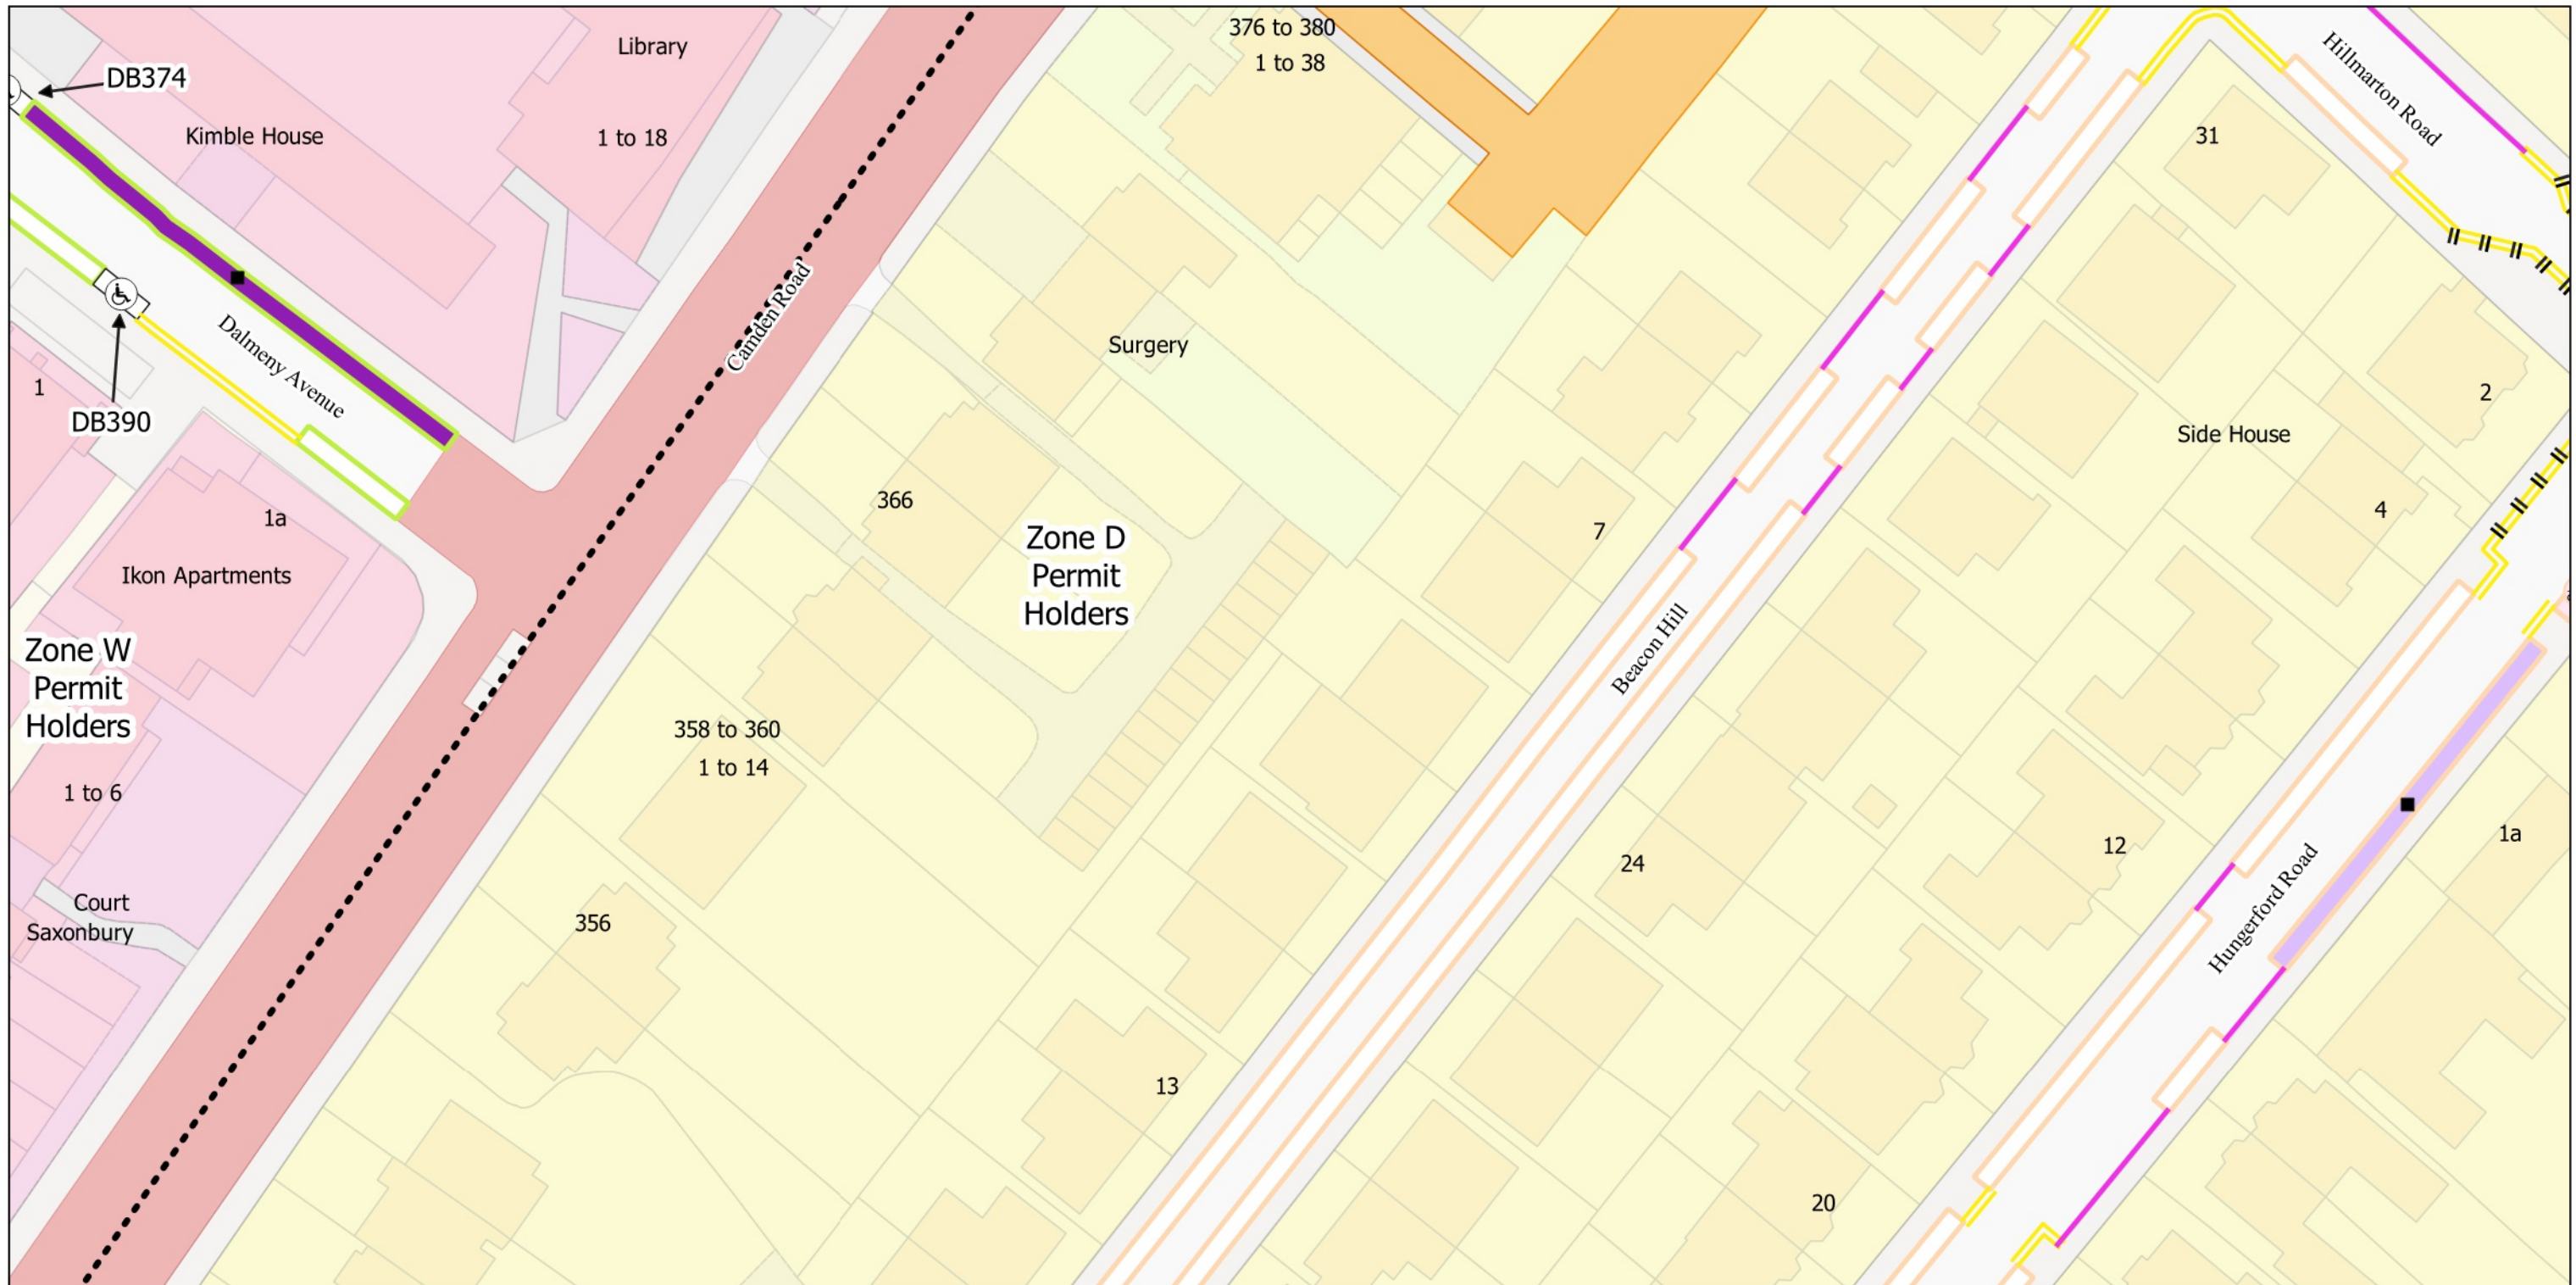


- || || No Loading at any time
- No Waiting at any time
- No Waiting Mon-Fri 9.30am-4.30pm
- Resident Permit Mon-Fri 9.30am-4.30pm
- Resident Permit Mon-Fri 8.30am-6.30pm
- 🛵 Motorcycle Parking, charged: Mon-Fri 9.30am-4.30pm
- ♿ Dedicated Disabled Bay
- 📞 2h Pay by Phone (1h NR) or Resident Permit Mon-Fri 9.30am-4.30pm
- 📞 2h Pay by Phone (1h NR) or Permit Holders Mon-Fri 8.30am-6.30pm
- Controlled Parking Zone Boundary
- 🏠 Estate Roads
- 🚏 TfL Controlled Roads



The Islington (Charged-For Parking Places) (Amendment No. 8) Order 2024
 The Islington (Free Parking Places, Loading Places and Waiting, Loading and Stopping Restrictions) (Amendment No. 8) Order 2024
 © Crown copyright and database rights 2021. Ordnance Survey 100021551

Map Tile - W6 Revision Number - 1
Status: Confirmed
Effective From: 16/02/2024
Effective To: N/A

Scale: 1:625
 W5 W6 W7
 V6 X6

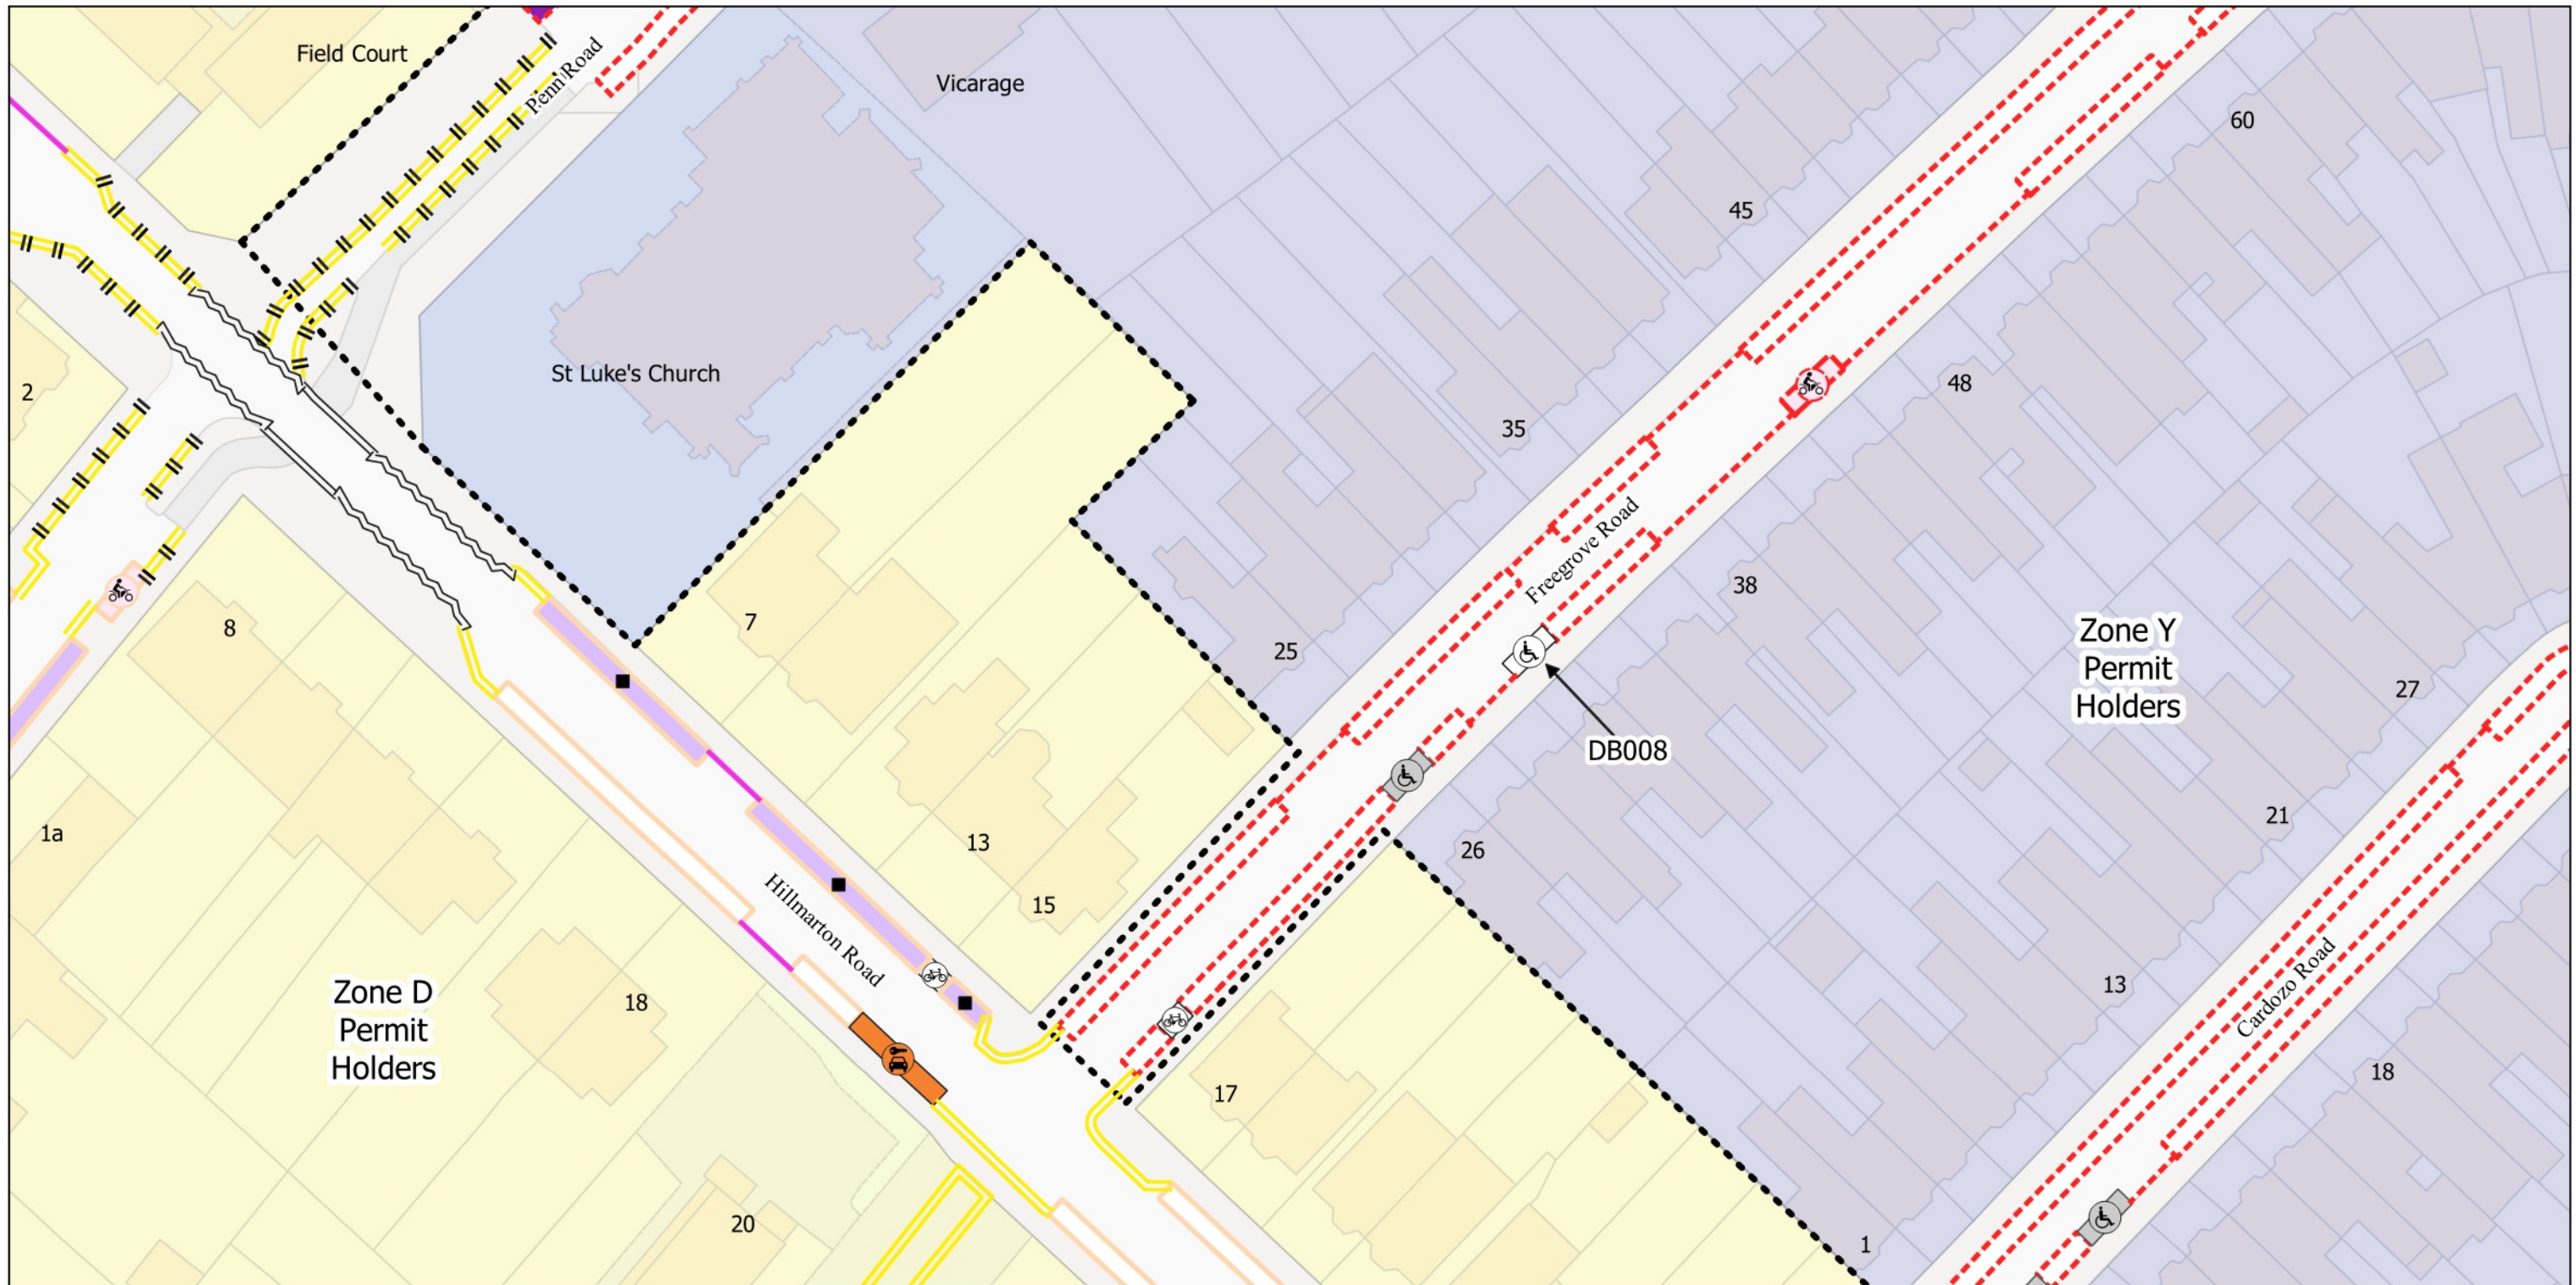


- No Stopping at any time
- || No Loading at any time
- No Waiting at any time
- No Waiting Mon-Fri 9.30am-4.30pm
- - - No Waiting Mon-Fri 8.30am-6.30pm Sat 8.30am-1.30pm and match days
- Resident Permit Mon-Fri 9.30am-4.30pm
- Resident Permit Mon-Fri 8.30am-6.30pm Sat 8.30am-1.30pm and match days
- Motorcycle Parking, charged: Mon-Fri 9.30am-4.30pm
- Motorcycle Parking, charged: Mon-Fri 8.30am-6.30pm Sat 8.30am-1.30pm and match days
- Disabled Persons Bay
- Dedicated Disabled Bay
- Car Club Bay
- Bikehangar
- 2h Pay by Phone (1h NR) or Resident Permit Mon-Fri 9.30am-4.30pm
- 2h Pay by Phone (1h NR) or Permit Holders Mon-Fri 8.30am-6.30pm Sat 8.30am-1.30pm and match days
- Controlled Parking Zone Boundary



The Islington (Charged-For Parking Places) (Amendment No. 8) Order 2024
 The Islington (Free Parking Places, Loading Places and Waiting, Loading and Stopping Restrictions) (Amendment No. 8) Order 2024
 © Crown copyright and database rights 2021. Ordnance Survey 100021551

Map Tile - W7 Revision Number - 1
 Status: Confirmed
 Effective From: 16/02/2024
 Effective To: N/A

Scale: 1:625
 V7
 W6
 W8
 X7

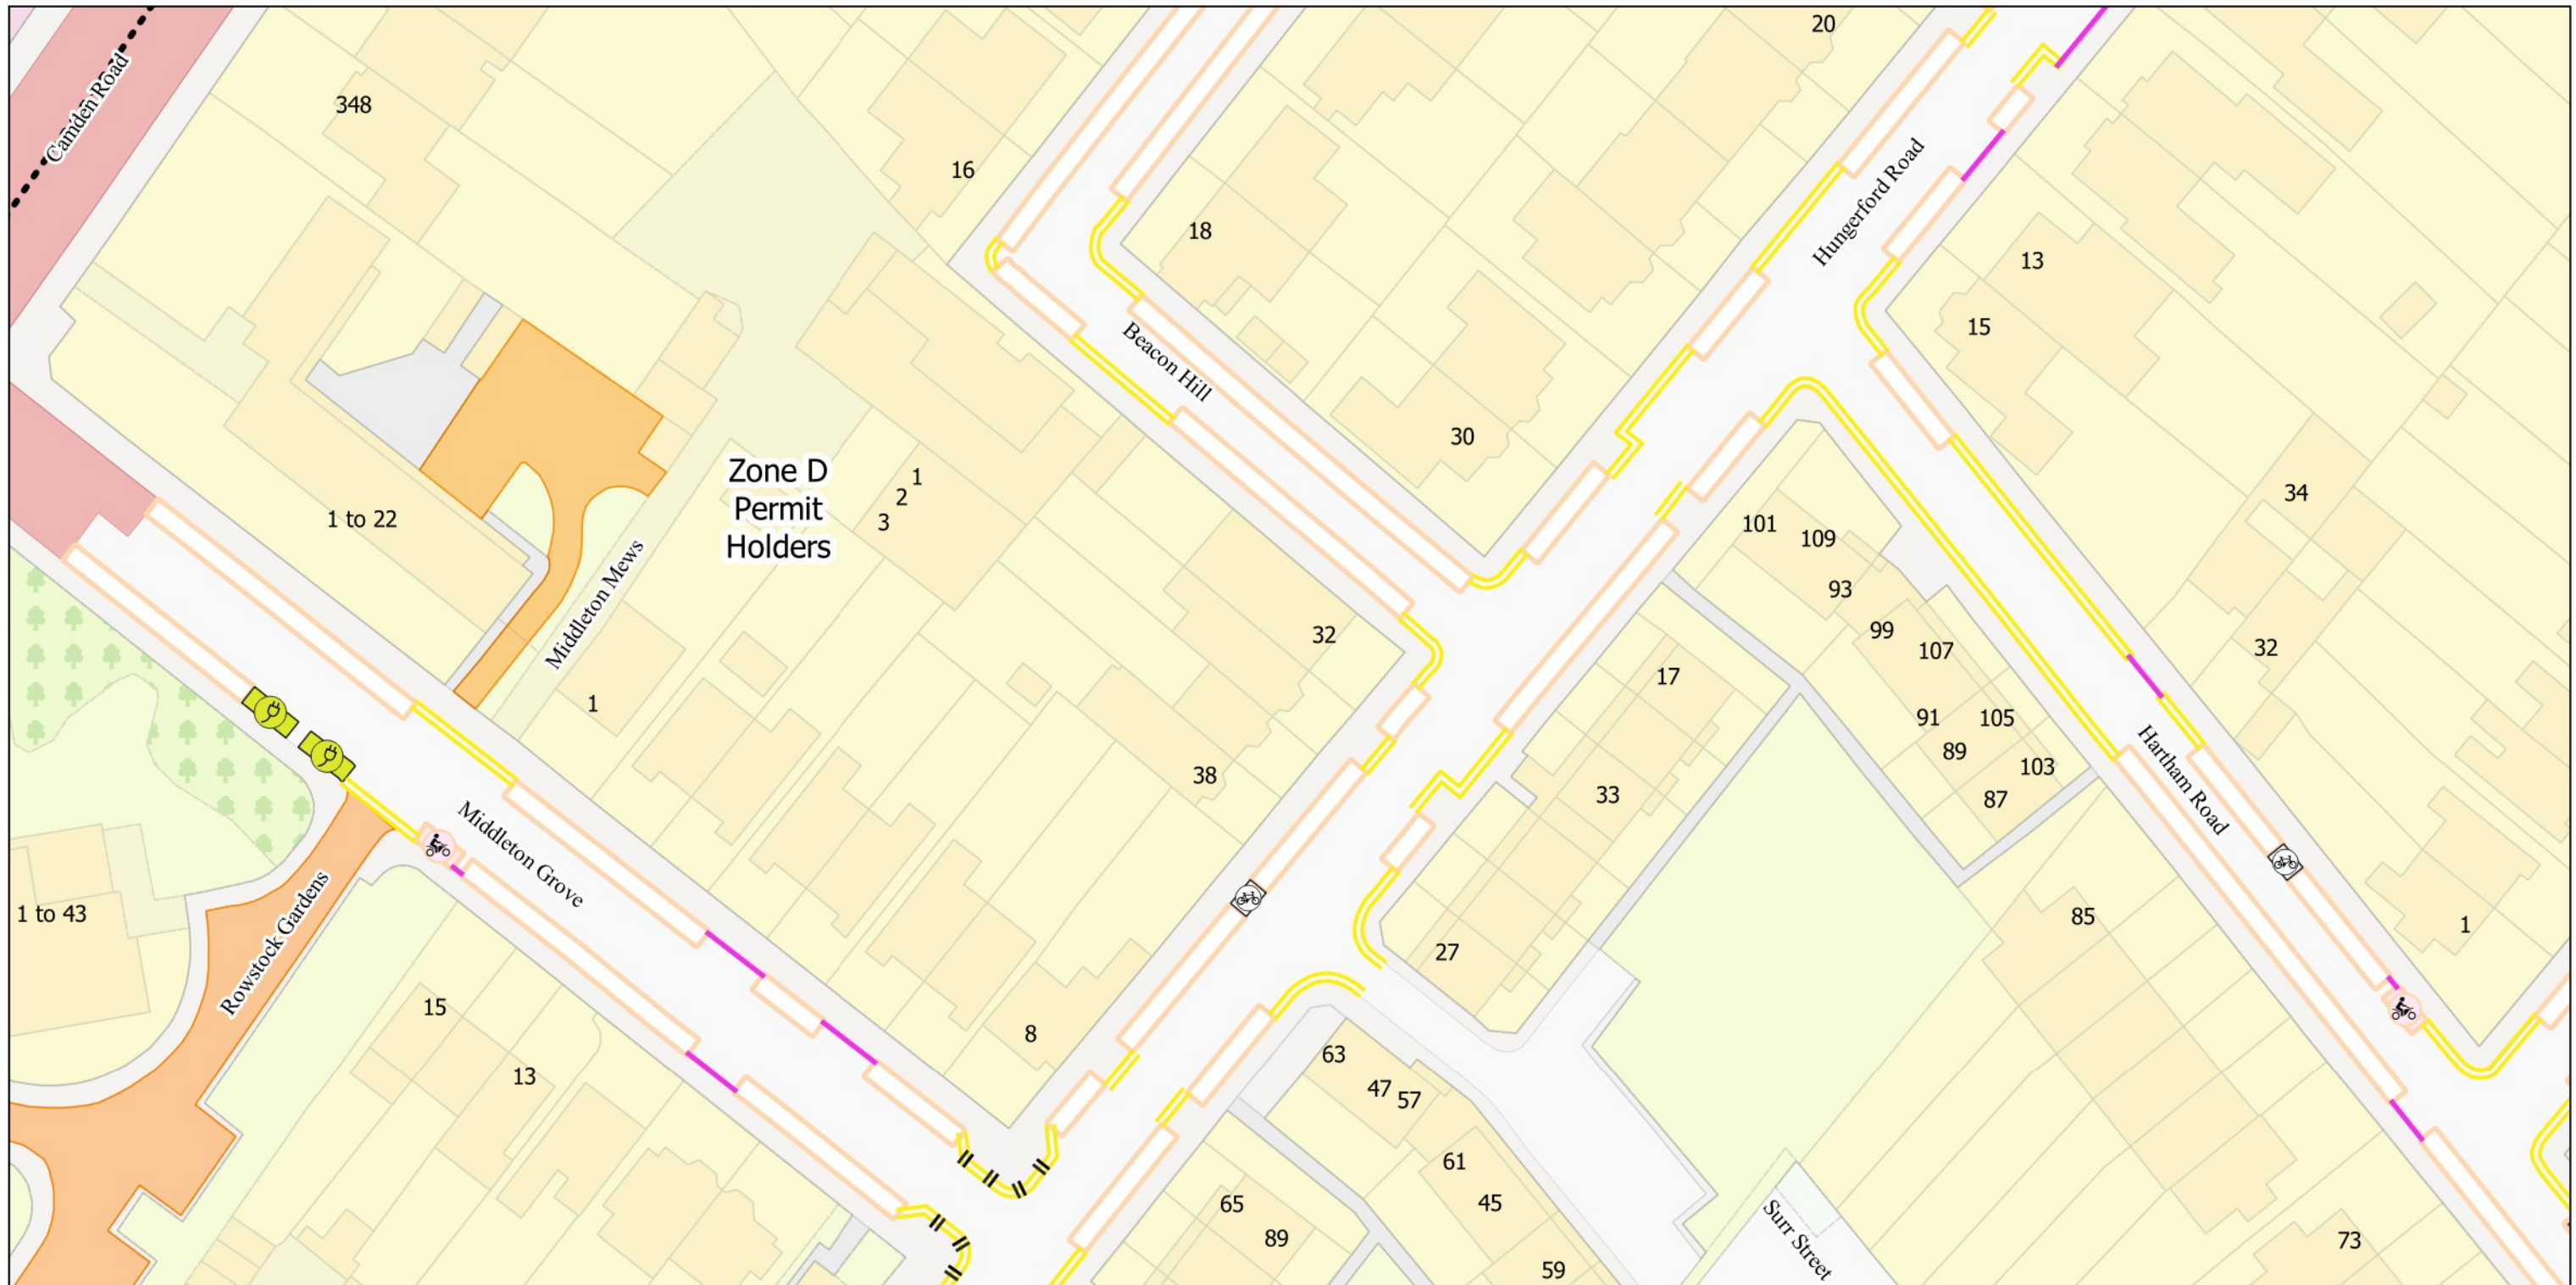


- || No Loading at any time
- No Waiting at any time
- No Waiting Mon-Fri 9.30am-4.30pm
- Resident Permit Mon-Fri 9.30am-4.30pm
- Motorcycle Parking, charged: Mon-Fri 9.30am-4.30pm
- Electric Vehicle Bay
- Ⓜ Bikehangar
- 2h Pay by Phone (1h NR) or Permit Holders Mon-Fri 9.30am-4.30pm
- Controlled Parking Zone Boundary
- Estate Roads
- TfL Controlled Roads



The Islington (Charged-For Parking Places) (Amendment No. 8) Order 2024
 The Islington (Free Parking Places, Loading Places and Waiting, Loading and Stopping Restrictions) (Amendment No. 8) Order 2024
 © Crown copyright and database rights 2021. Ordnance Survey 100021551

Map Tile - X6 Revision Number - 1
Status: Confirmed
Effective From: 16/02/2024
Effective To: N/A

Scale:
 1:625 X5
 W6
 X7
 Y6

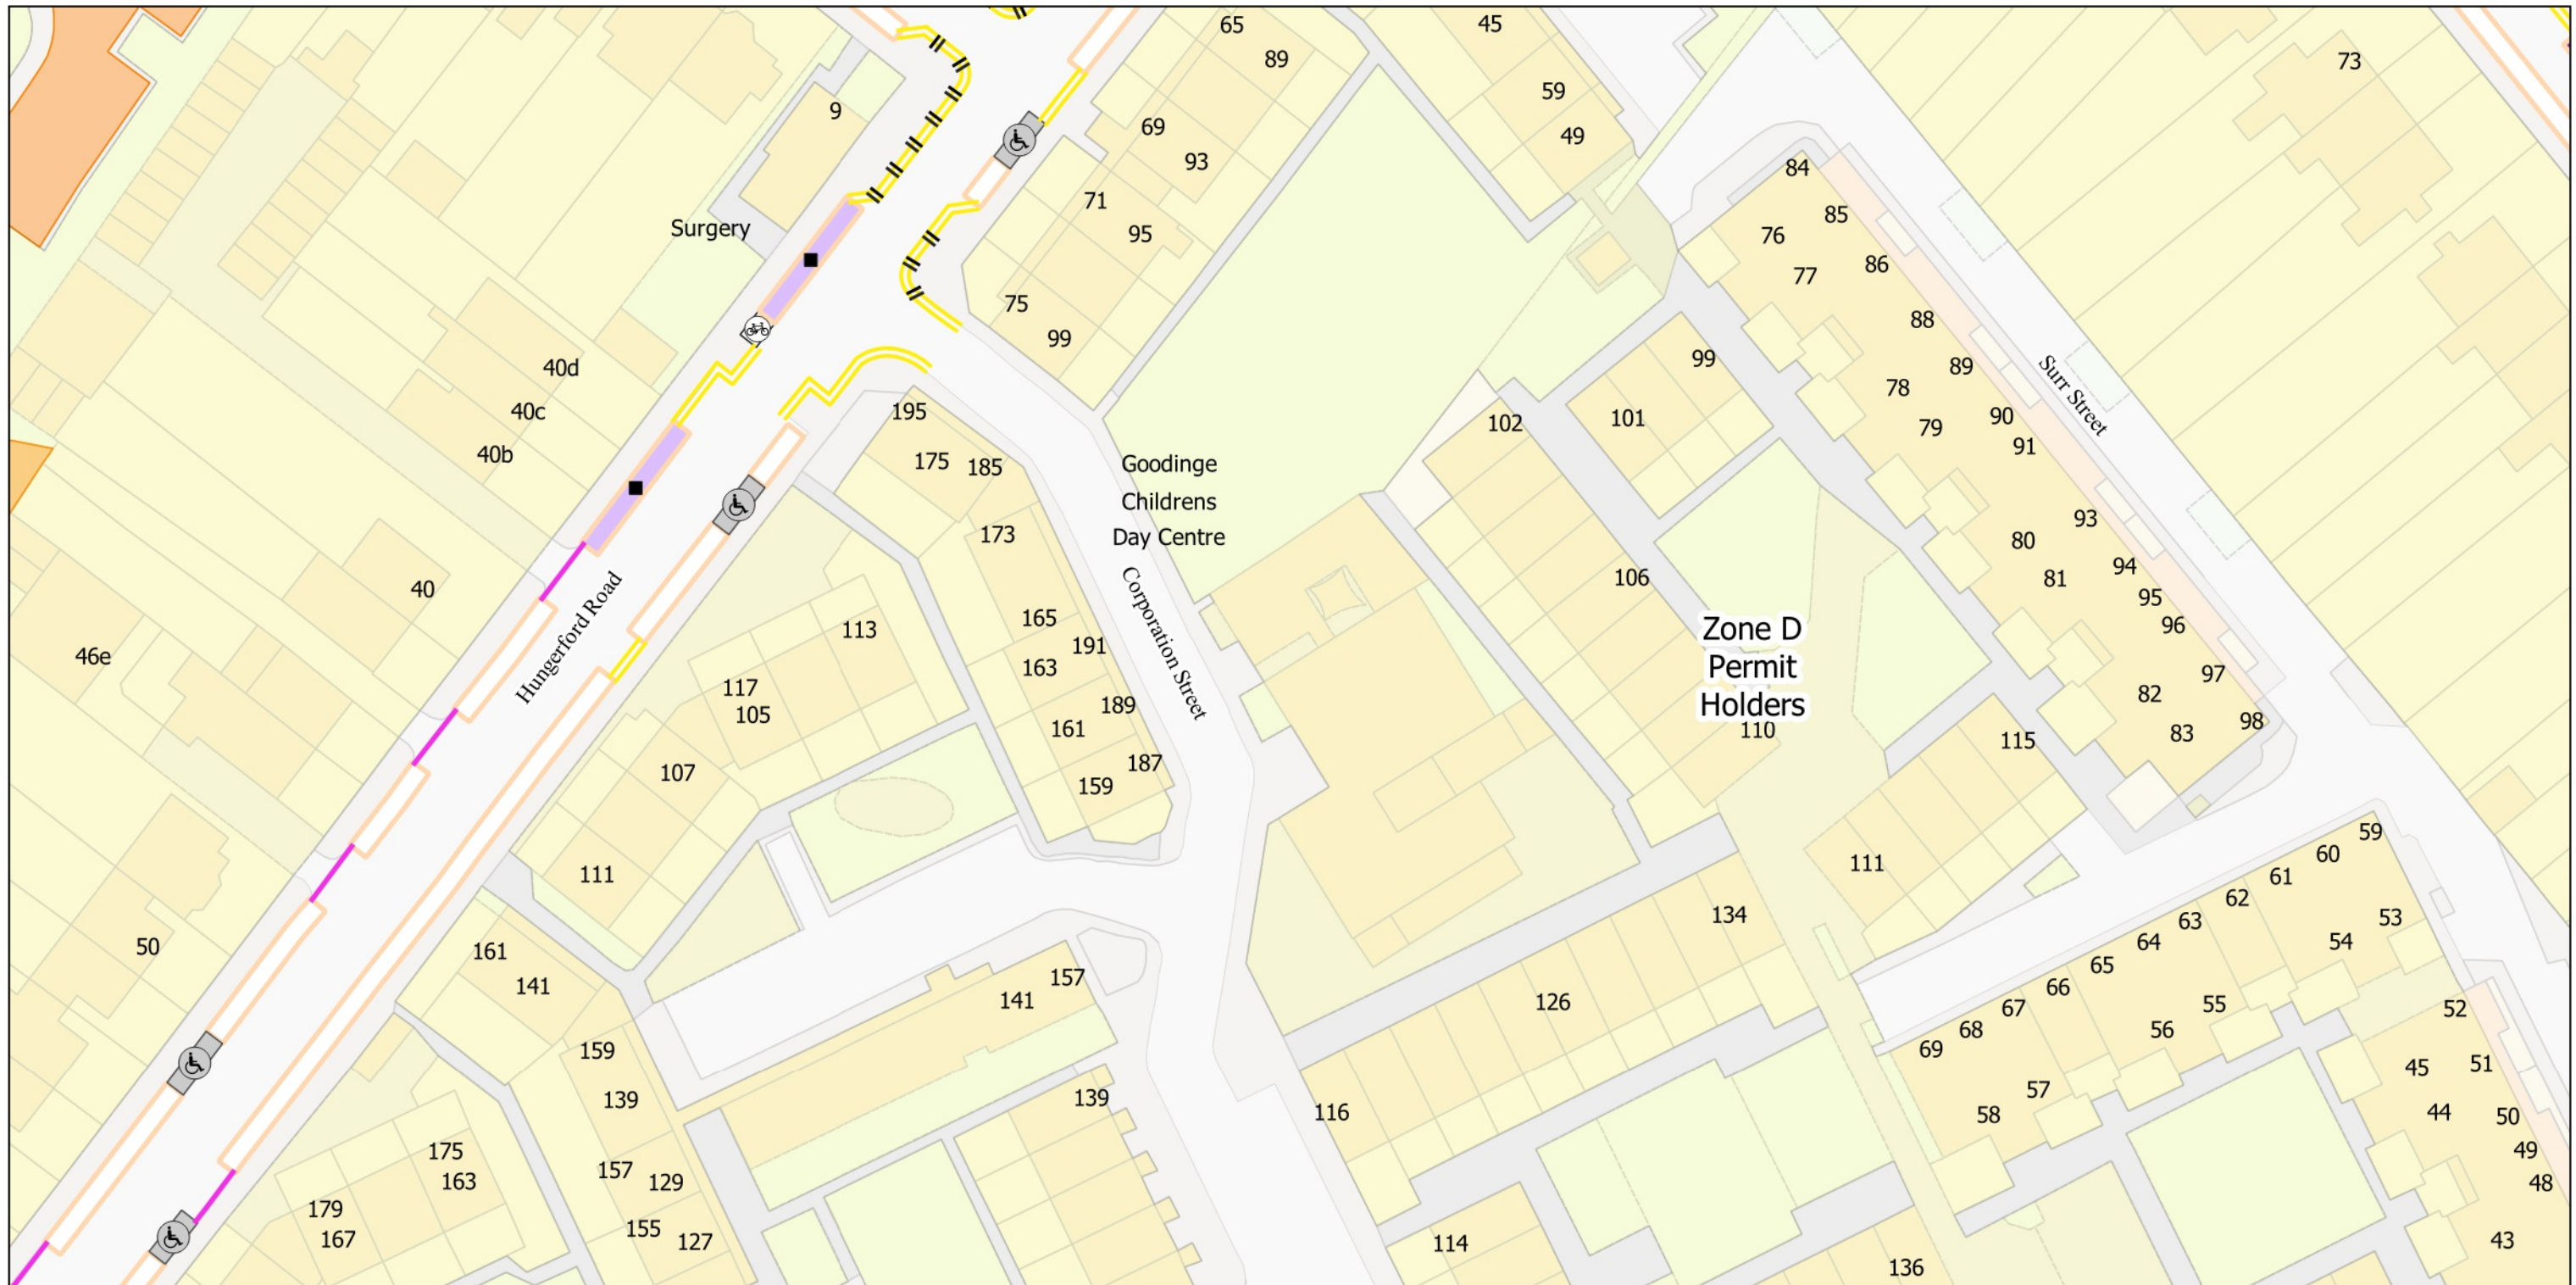

- || No Loading at any time
- || No Waiting at any time
- || No Waiting Mon-Fri 9.30am-4.30pm
- || Resident Permit Mon-Fri 9.30am-4.30pm
- || Disabled Persons Bay
- Ⓜ Bikehangar
- 2h Pay by Phone (1h NR) or Resident Permit Mon-Fri 9.30am-4.30pm
- 2h Pay by Phone (1h NR) or Permit Holders Mon-Fri 9.30am-4.30pm
- Estate Roads



The Islington (Charged-For Parking Places) (Amendment No. 8) Order 2024
 The Islington (Free Parking Places, Loading Places and Waiting, Loading and Stopping Restrictions) (Amendment No. 8) Order 2024

© Crown copyright and database rights 2021. Ordnance Survey 100021551

Status: Confirmed

Effective From: 16/02/2024

Effective To: N/A

Map Tile - Y6 Revision Number - 1

Scale: 1:625
 X6
 Y5
 Y7
 Z6



- No Stopping at any time
- School Keep Clear
- No Loading at any time
- No Waiting at any time
- No Waiting Mon-Fri 9.30am-4.30pm
- Resident Permit Mon-Fri 9.30am-4.30pm
- 1h Electric Vehicle Bay (2h NR)
- Car Club Bay
- Bus Stop
- Bikehangar
- 2h Pay by Phone (1h NR) or Permit Holders Mon-Fri 9.30am-4.30pm
- 2h Pay by Phone (1h NR) Mon-Fri 9.30am-4.30pm
- Controlled Parking Zone Boundary
- Estate Roads
- TfL Controlled Roads



The Islington (Charged-For Parking Places) (Amendment No. 8) Order 2024
 The Islington (Free Parking Places, Loading Places and Waiting, Loading and Stopping Restrictions) (Amendment No. 8) Order 2024
 © Crown copyright and database rights 2021. Ordnance Survey 100021551

Map Tile - AA5 Revision Number - 1
 Status: Confirmed
 Effective From: 16/02/2024
 Effective To: N/A

Scale: 1:625
 Z5
 AA6
 AB5